

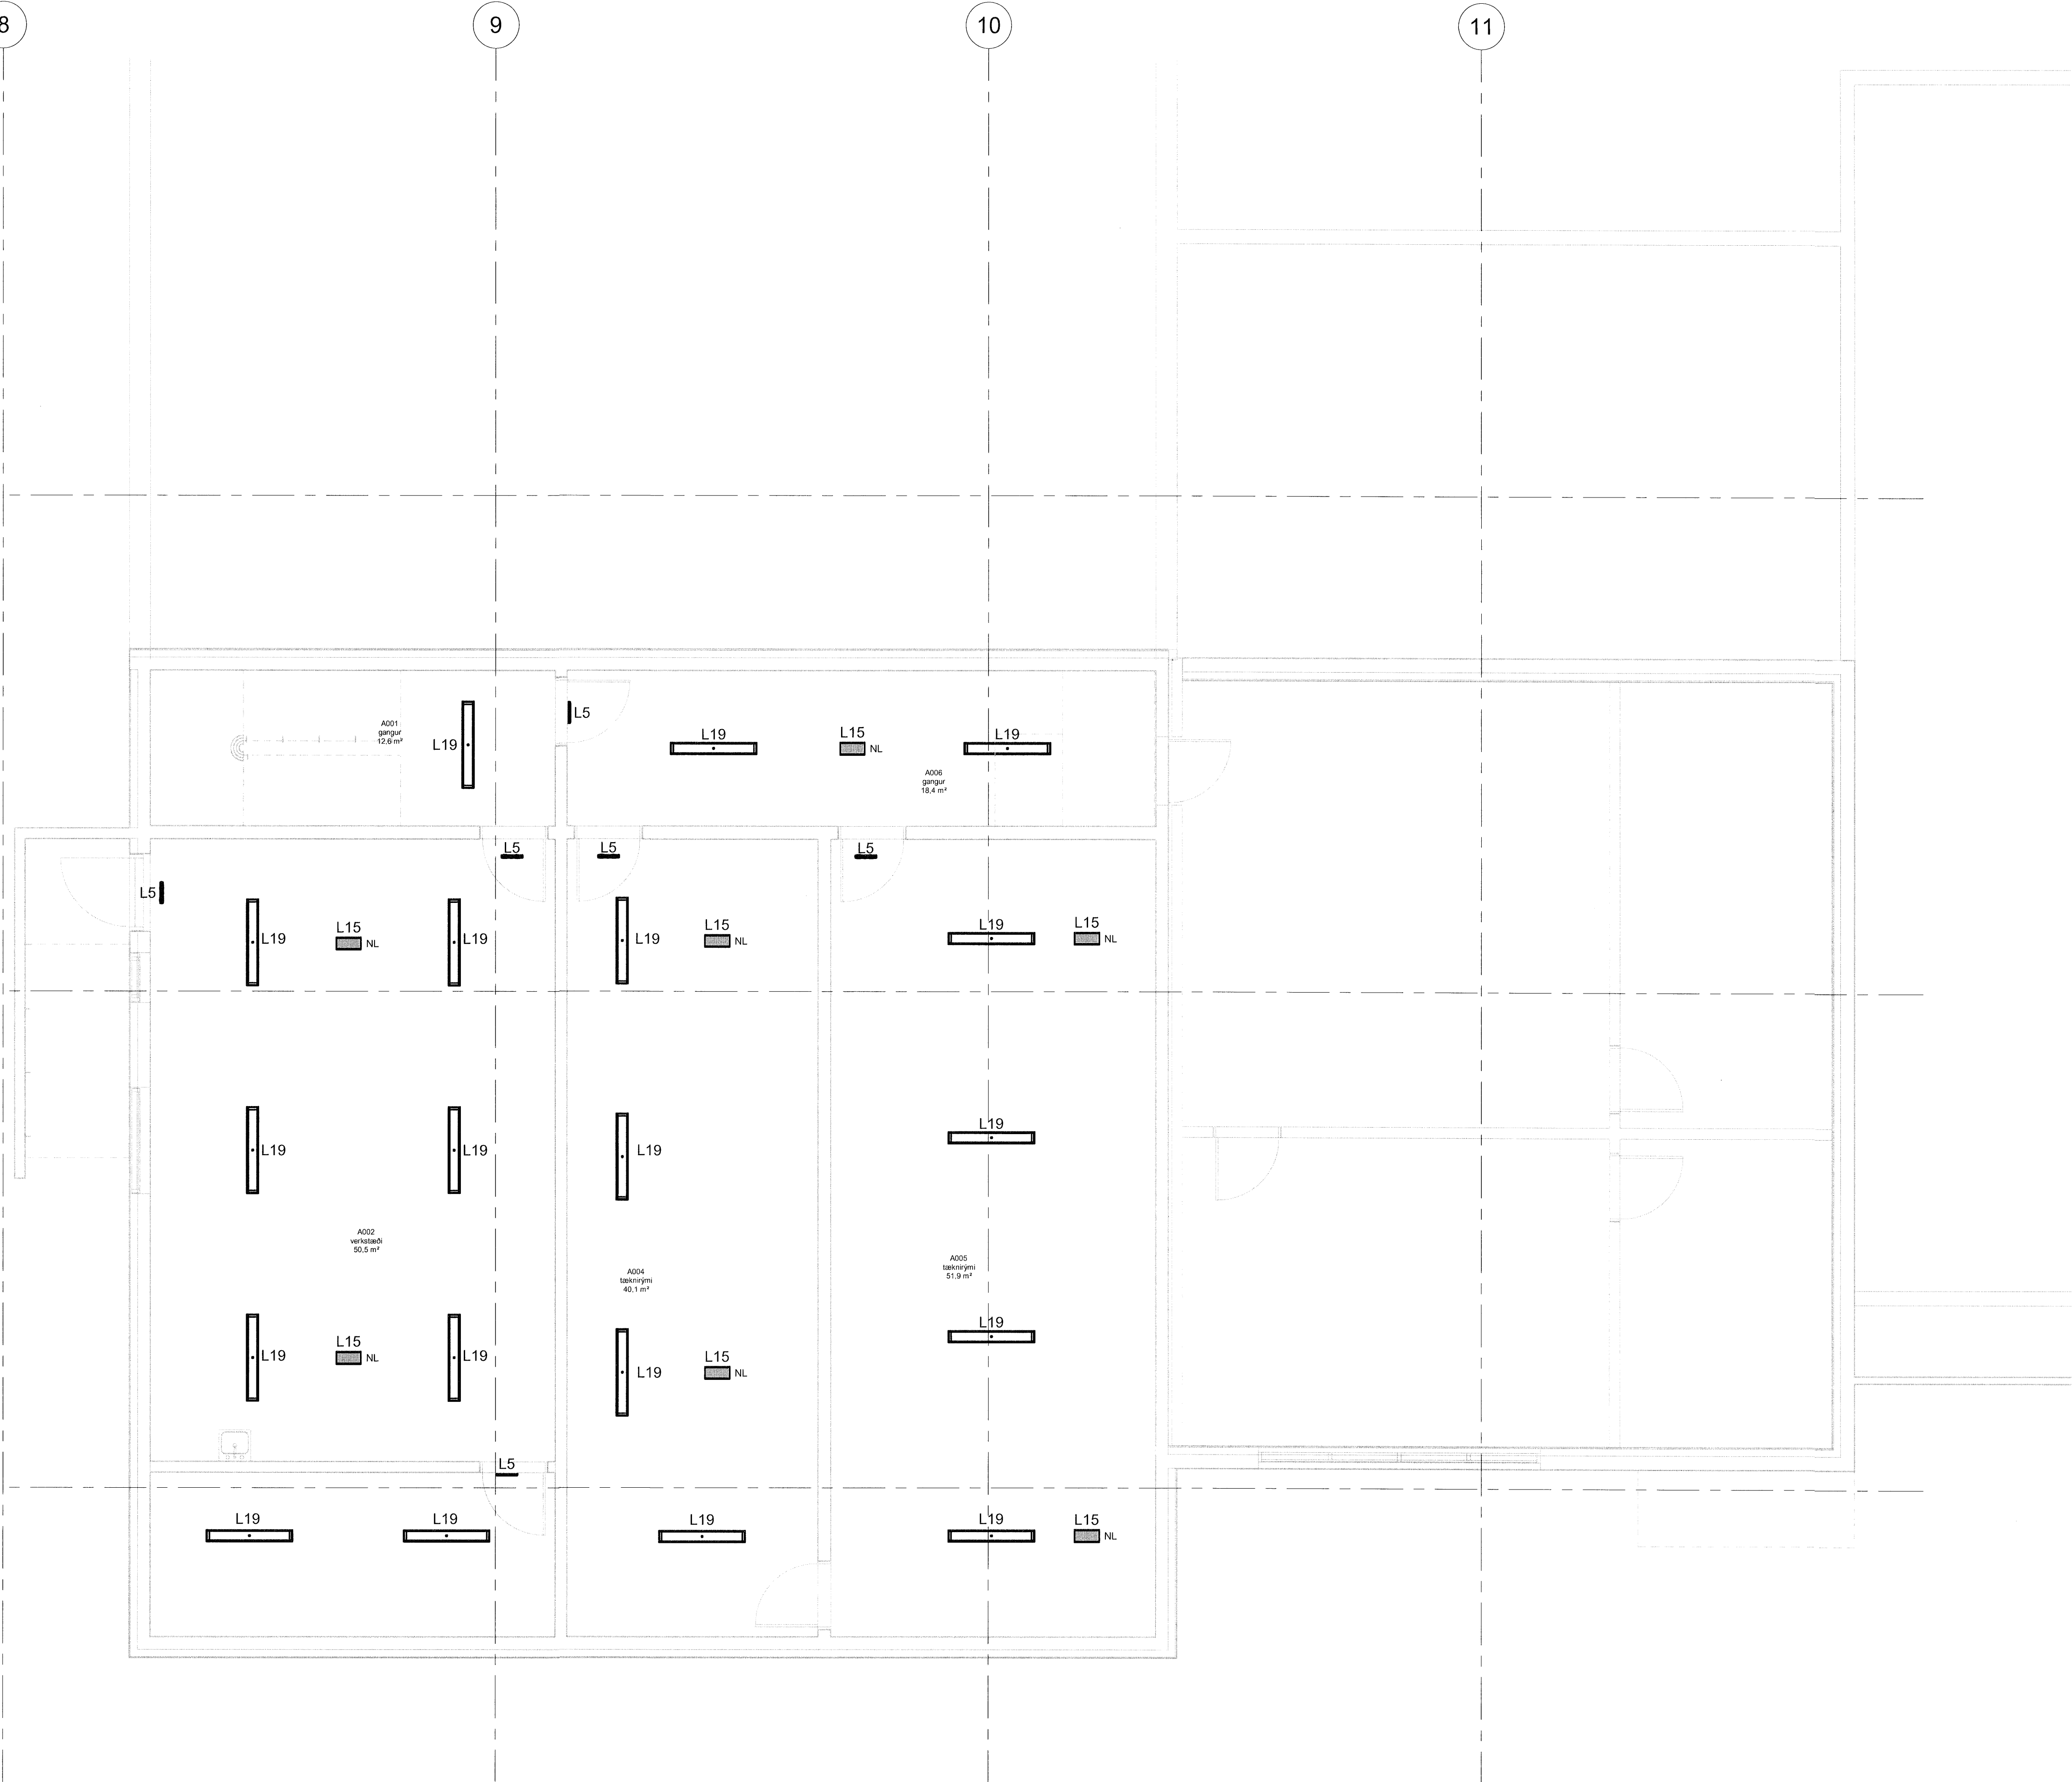


Verkteikning

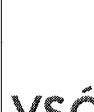

Lampaplan kjallari

Útg.	Dags.	Skýring	Br. af:
 VA VINNUSTOFA ARKITEKTA Borgartún 6 105 Reykjavík sími: 530 6990 vaarkitekta@vaarkitekta.is www.vaarkitekta.is			
 VSÓ RÁÐGJÓF Borgartún 20 105 Reykjavík sími: 585 9000 vso@vso.is www.vso.is			
			
Rafkerfi, lampaplan Grunnmynd kjallari			
EFNI:			
SAMB. HÖNNUNARSTJÓRI: Magdalena Sigurðardóttir KT: 260485-2459			
Grunnskóli Húnaþingi vestra, viðbygging Kirkjubraut 1, Hvammstanga			
VERKKAUPI: Húnaþing vestra			
KENNITALA VERKKAUPA: 570480-0149			
19300 R3-GG-01			
MELIKVARÐI: 1 : 50 FRUMSTÆRD BLADS: A1			
TEIKNAD AF: BS / LL YFIRFARID:			
DAGSETNING: 20.02.2020			
ÚTGEFANDI: Simon Unndórsson KENNITALA: 110856-7769			
Tiltekið þessi er gælt af undirskriftum fyrir hönd höfundar. Önskanirni í góðum skali án tala tilkynna skriflega til hönnuðs.			

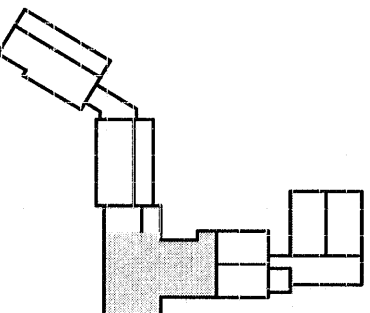