

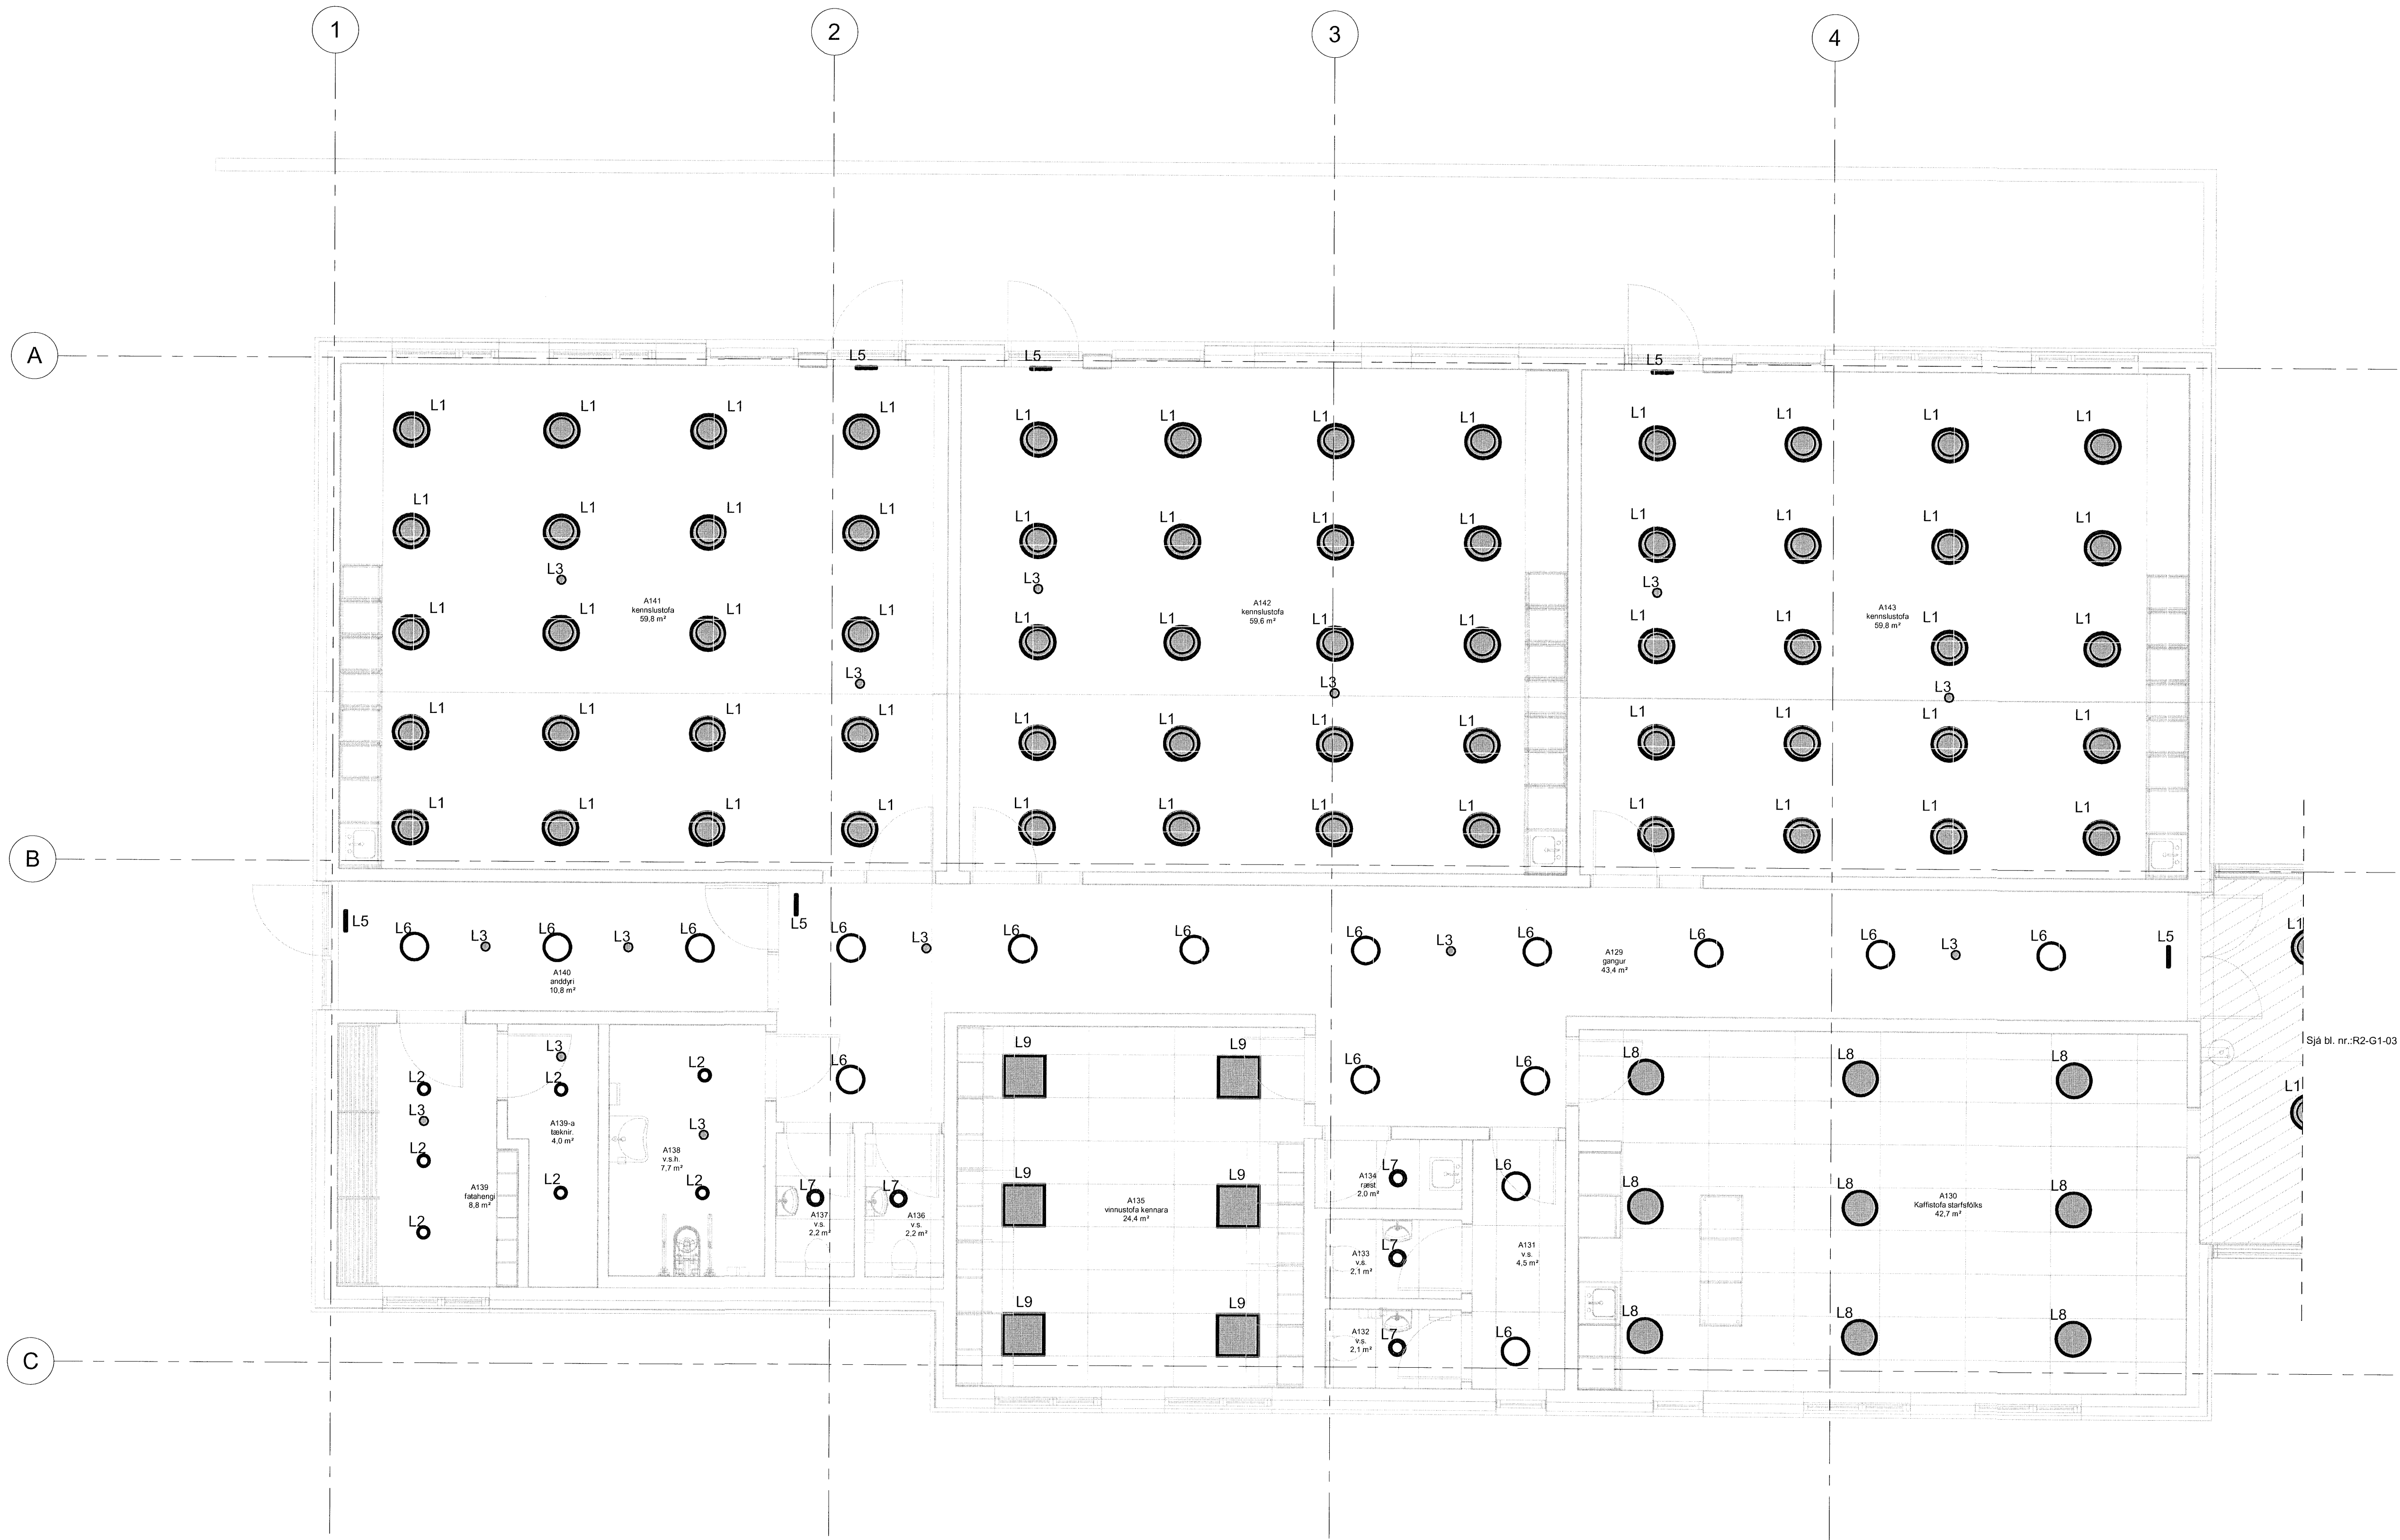


Verkeikning

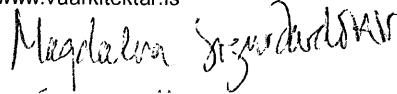

Lampaplan 1. hæð - 4. hluti

Útg.	Dags.	Skýring	Br.af.
			
VA VINNUSTOFA ARKITEKTA Borgartún 6 105 Reykjavík sími: 530 6990 vaarkitektar@vaarkitektar.is www.vaarkitektar.is			
			
VSÓ RÁÐGJÖF			
Borgartún 20 105 Reykjavík sími: 585 9000 vso@vso.is www.vso.is			
			
Rafkerfi, lampaplan Grunnmynd 1. hæð - 4. hluti			
EFNI:			
SAMB. HÖNNUNARSTJÓRI: Magnús Jónsson KT: 260485-2459			
Grunnskóli Húnaþingi vestra, viðbygging Kirkjubraut 1, Hvammstanga			
VERKKAUPI: Húnaþing vestra KENNITALA VERKKAUPA: 570480-0149			
Vinnunúmer: R3-G1-04			
MÆLIKVARÐI: 1 : 50 FRUMSTÆRD BLADS: A1			
TEIKNAD AF: BS / LL YFIRFARID:			
DAGSETNING: 20.02.2020			
ÚTGEFANDI: Simon Unndórsson KENNITALA: 110856-7769			

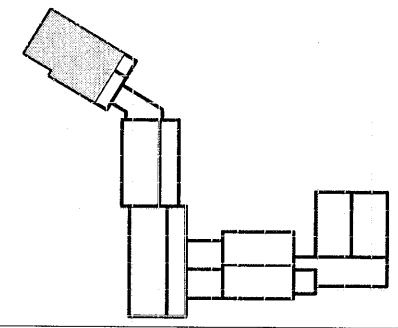

ATH: Öll mál skulu tekið á staðnum áður en smíði hefst.
Gættu þess að gögnum séu á staðnum áður en smíði hefst.