

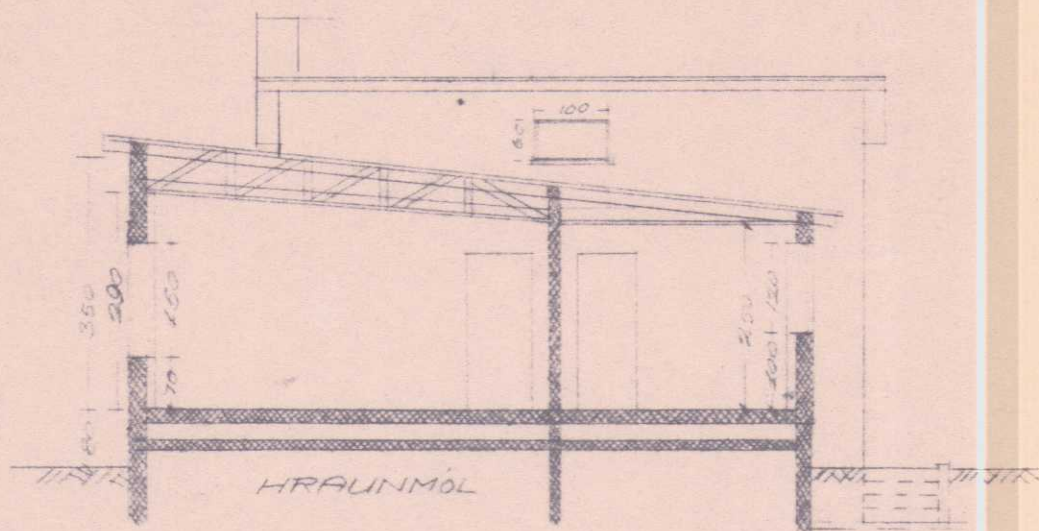


[illegible]


SNEIDING A-A.

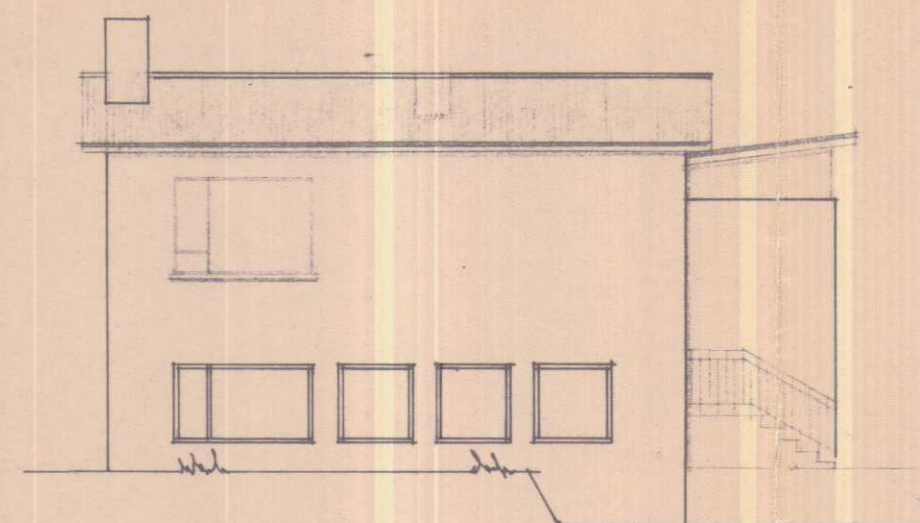


SNEIDING B-B.

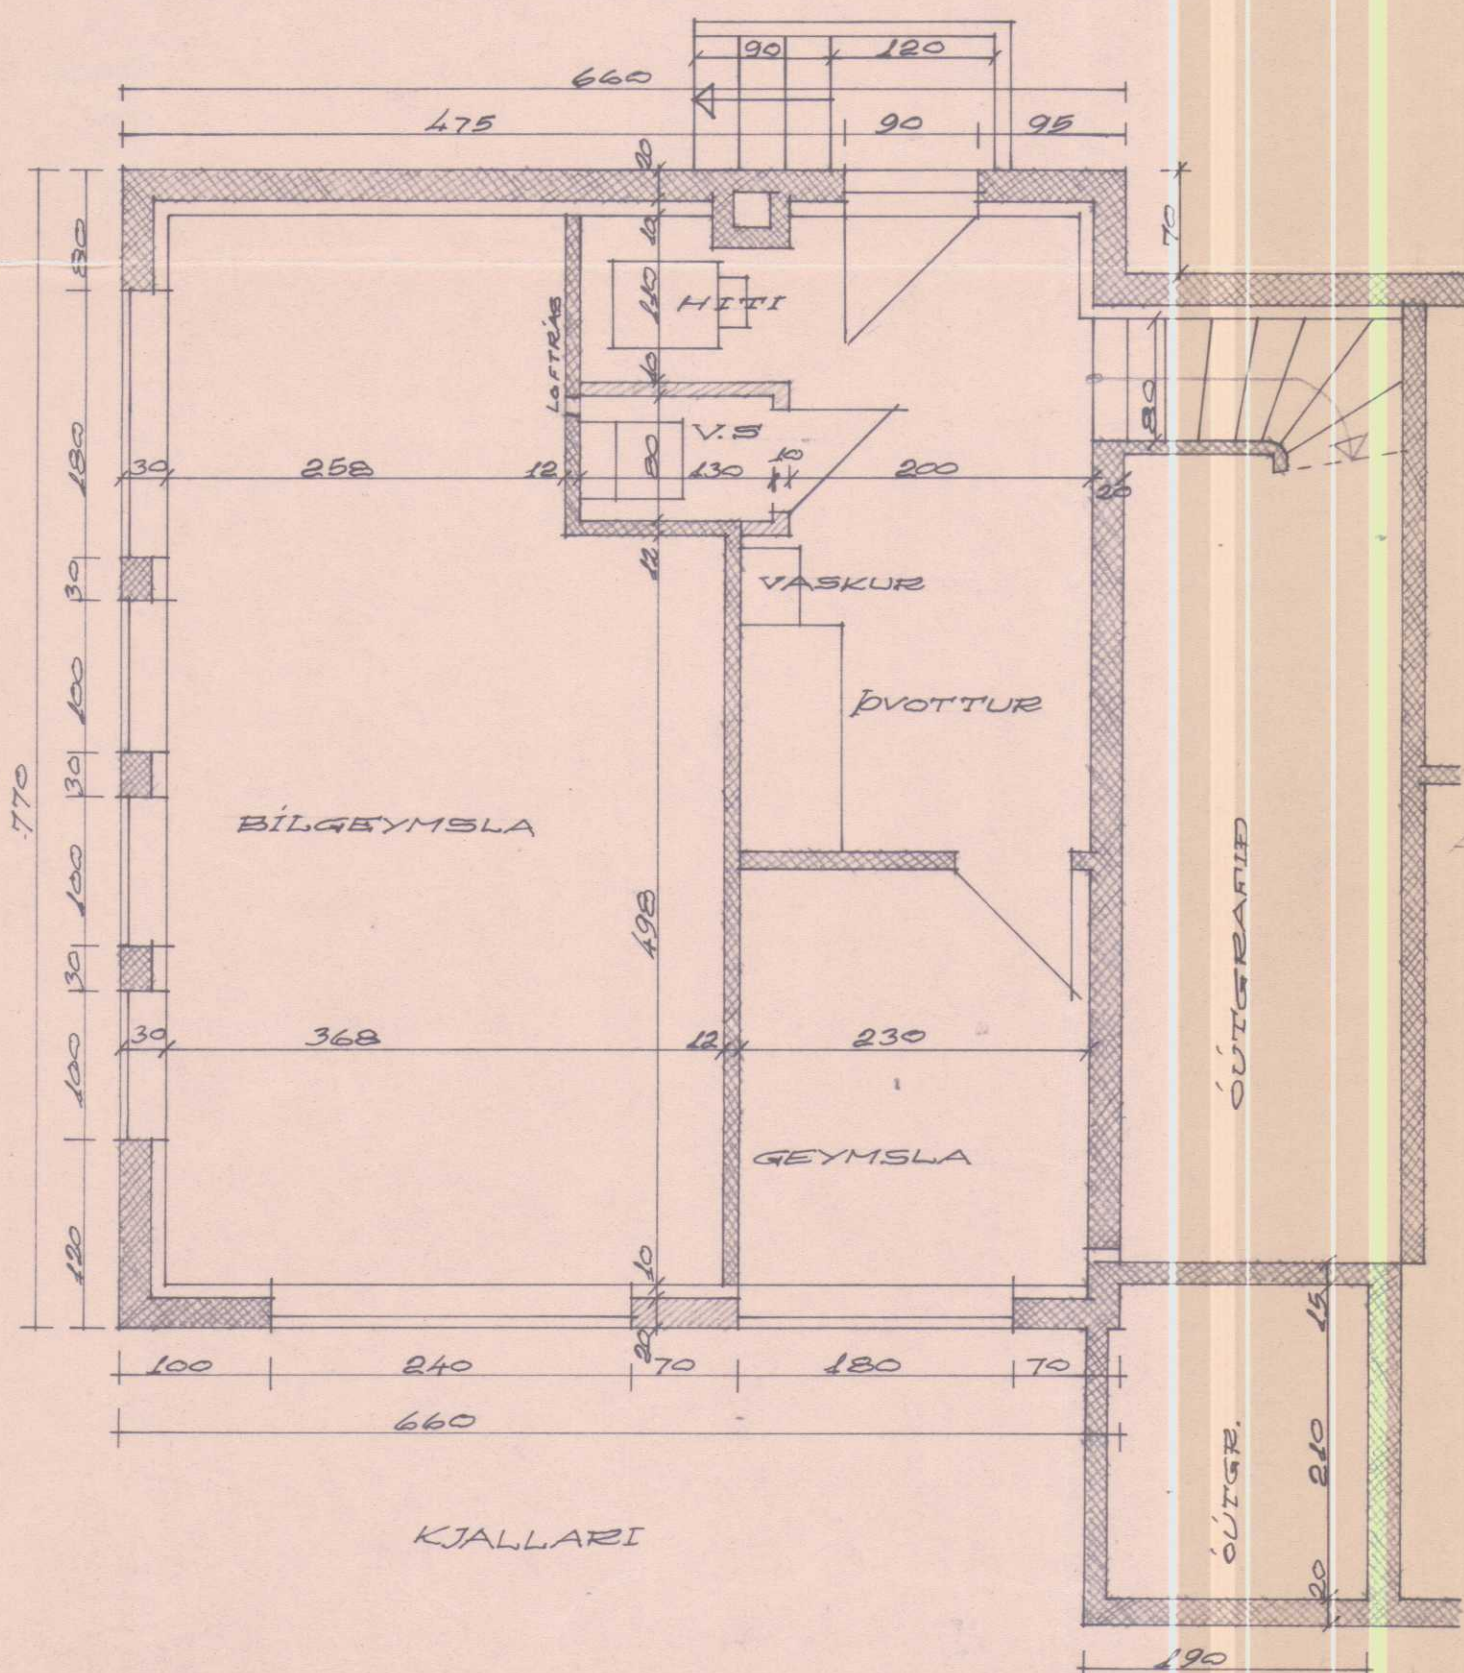


VESTUR

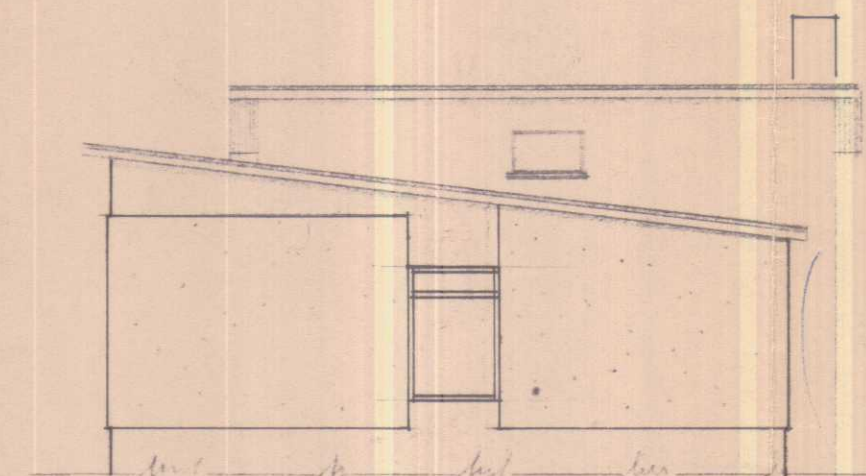


AUSTUR

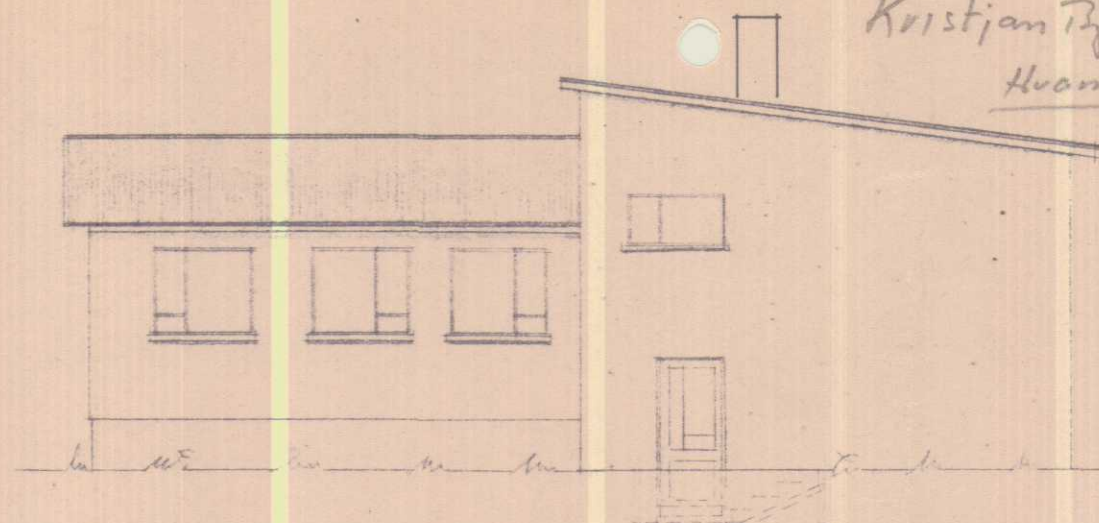

NORBUR

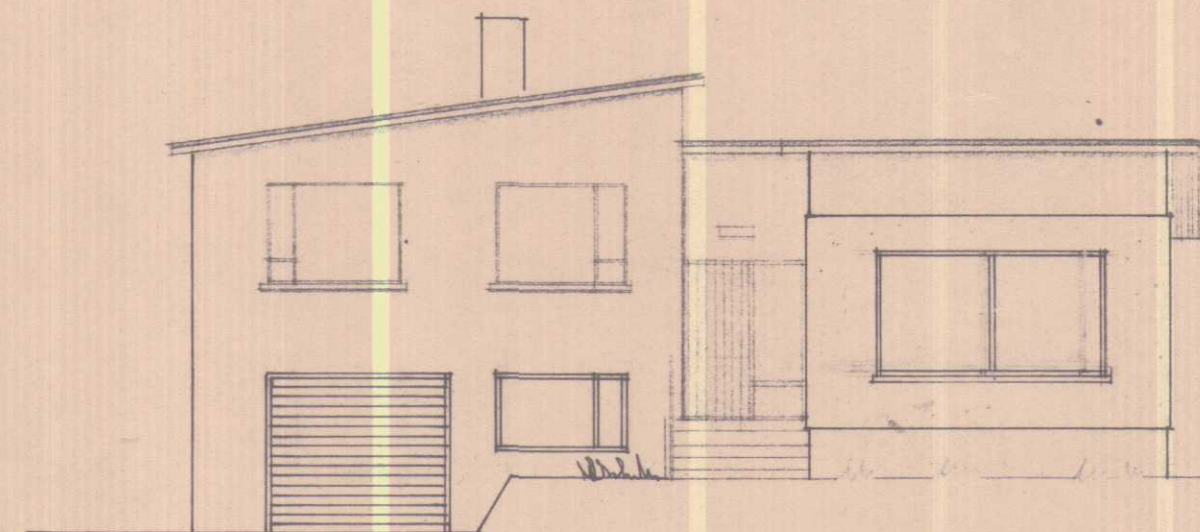

SUPUR.

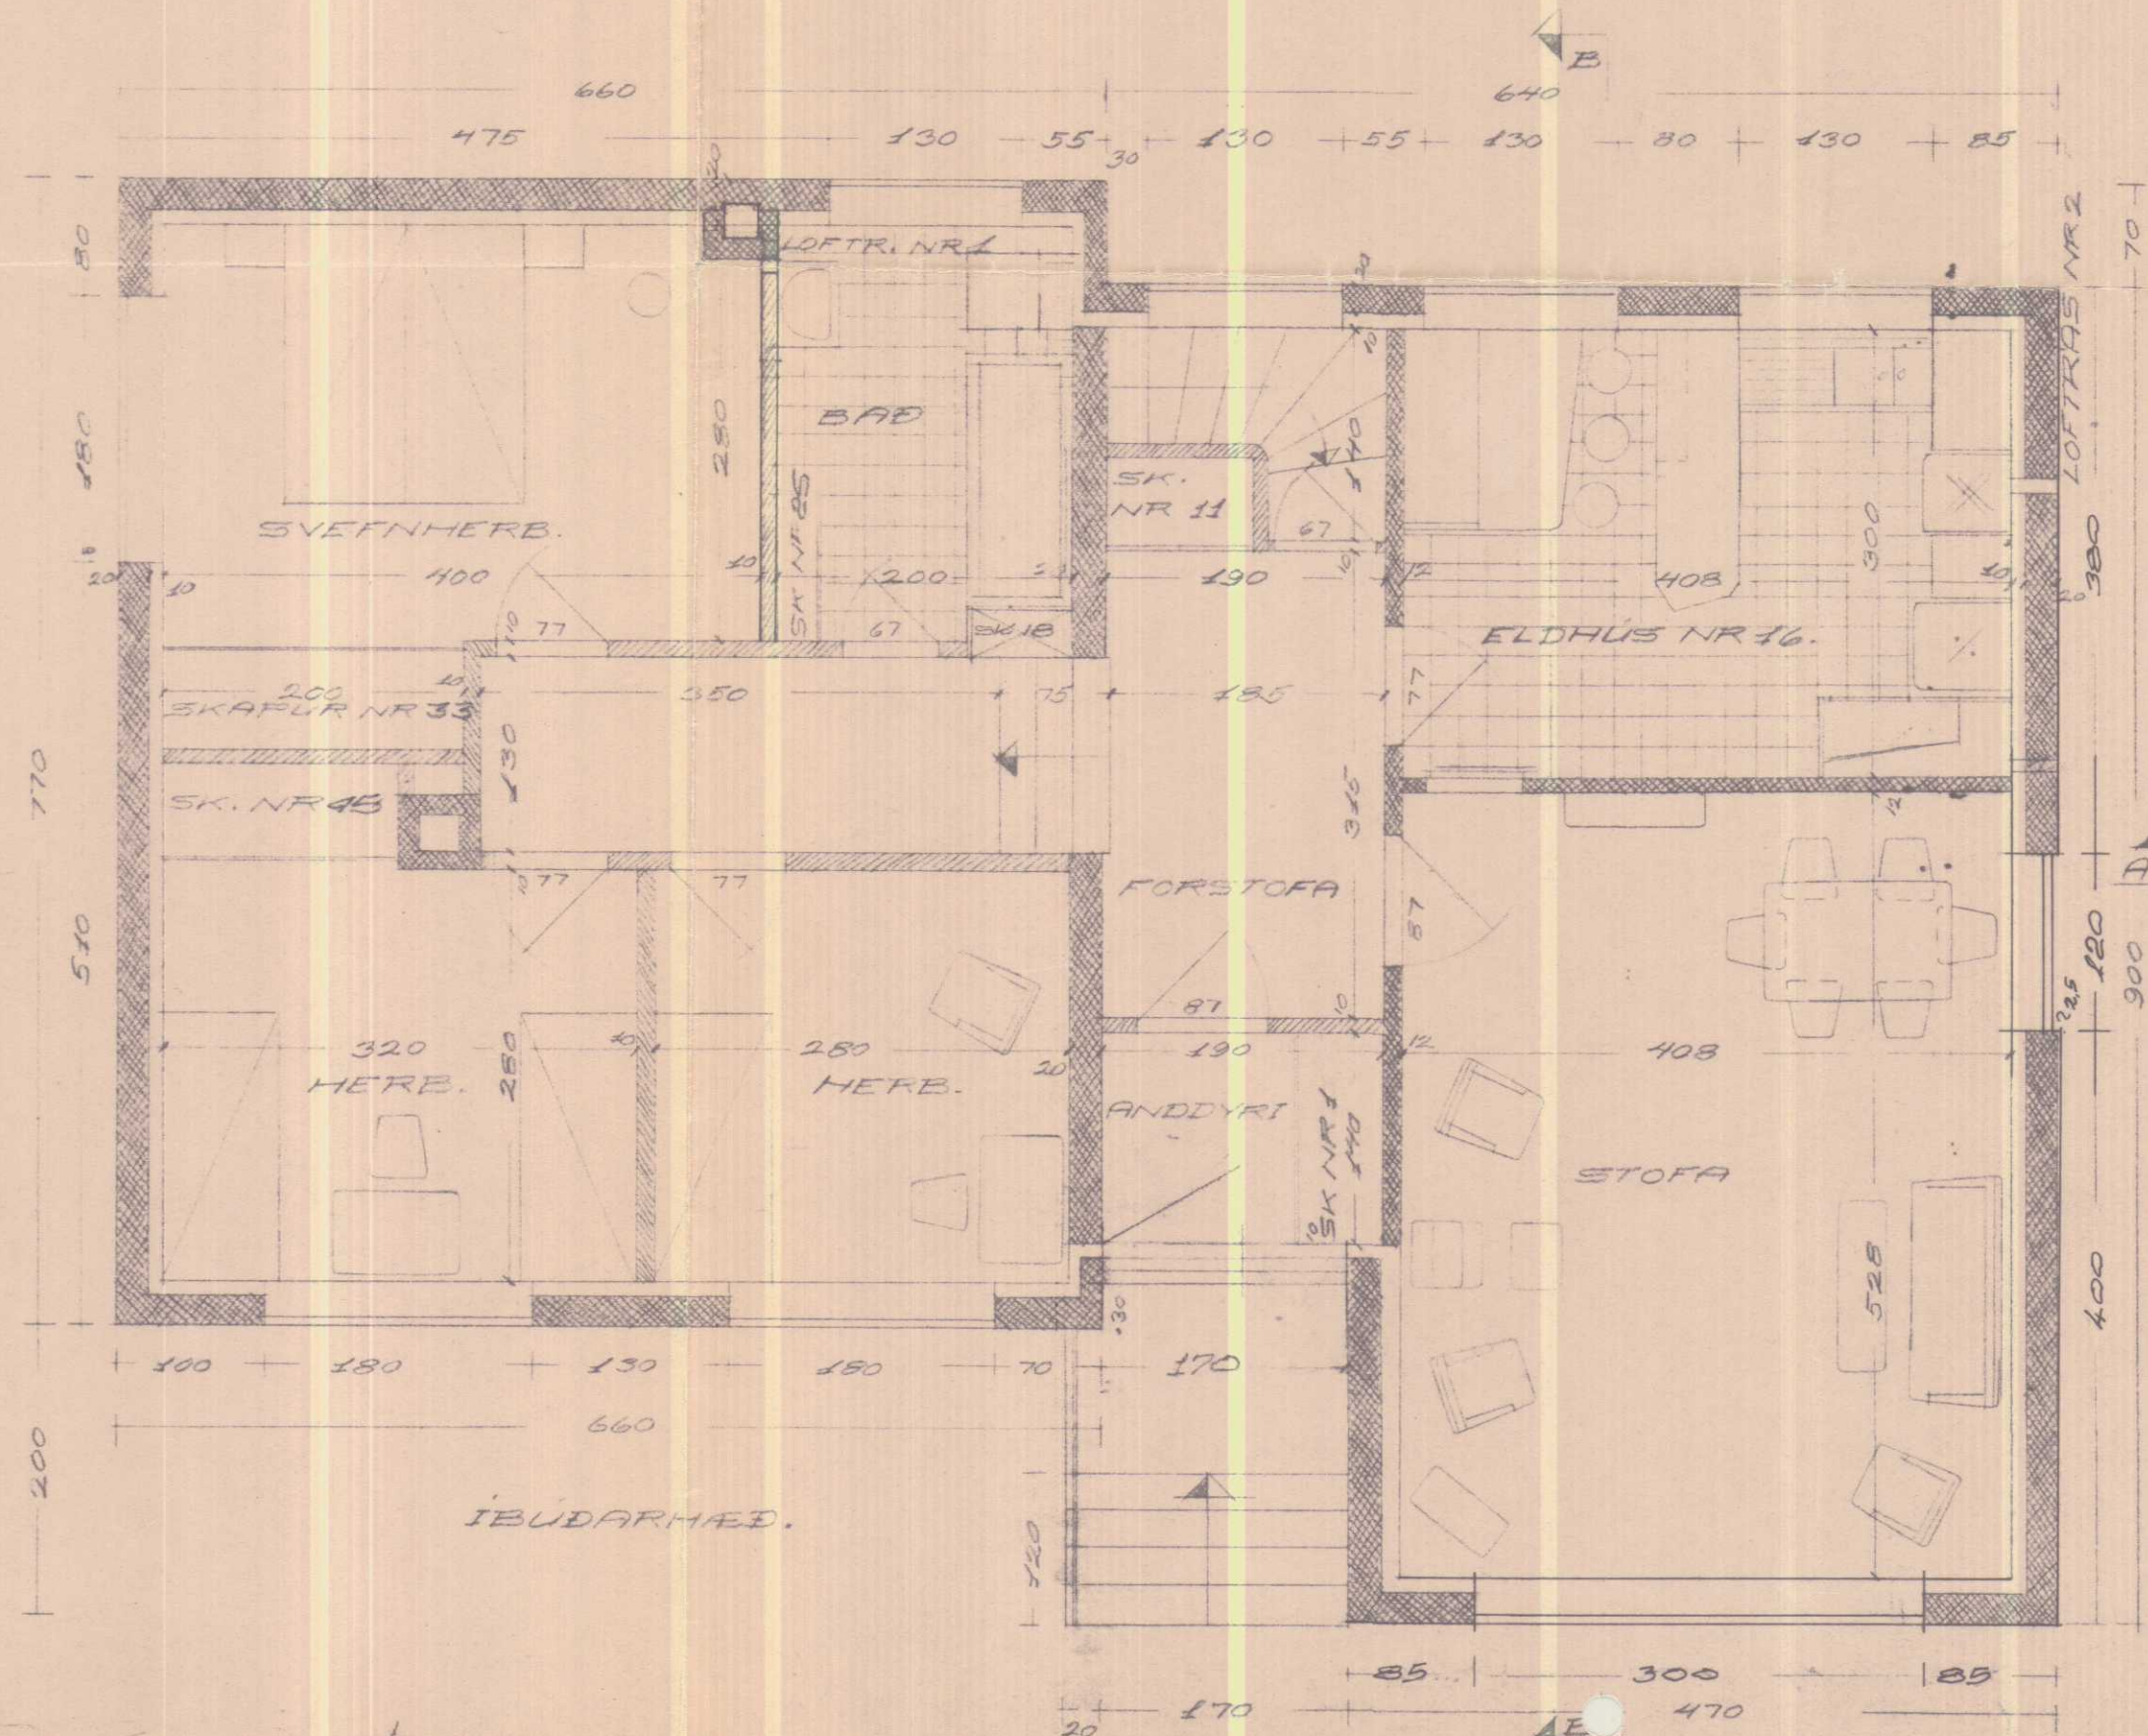

IBUDARHED 104.5 m² = 344.8
KJALLARI 50.8 m² 127.0
Bets 471.8

BREYTT Í FEBR. 1964

Magnús Friðriksson

HUSNÆÐISMÁLASTOFNUN		RIKISINS.	
EINBYLISHÚS		VERK	
VERK SVÍÐ	GRUNNMYNDIR MÁL 1:50 UTLIT OG SNEIDINGAR MÁL 1:100	NR. 21 A	
		BLAÐ	
DAGS	APRIL 1959	NR. 1	
ARK.	Kallís Halldórsson		
TEIKN	Magnús J. Þorvaldsson		