



HÚNAÞING
Samþykkt

Í skipulags- og byggingarmetri
2.7.09

Í hræppsnefnd 6.7.09

BE

LÆKJAMÓT, LAND
Landnr. 217401
Stærð: 109,0ha

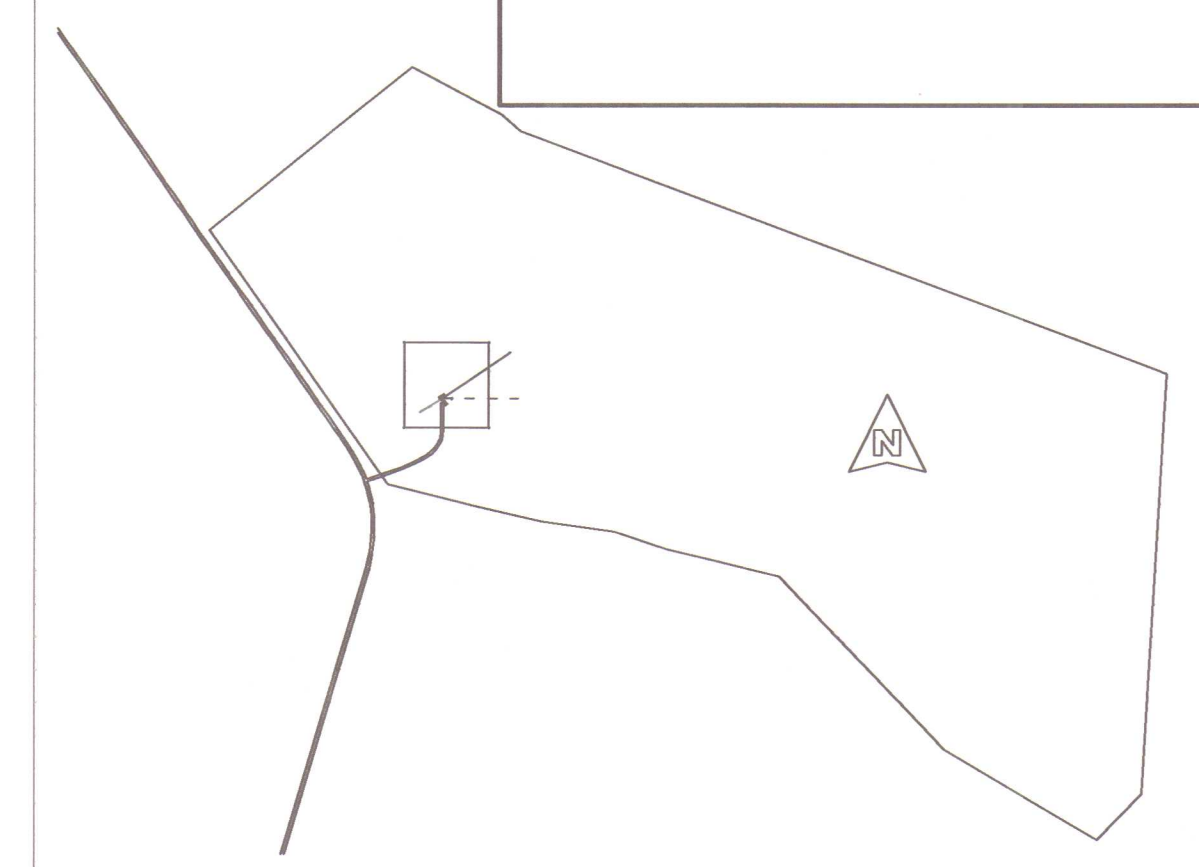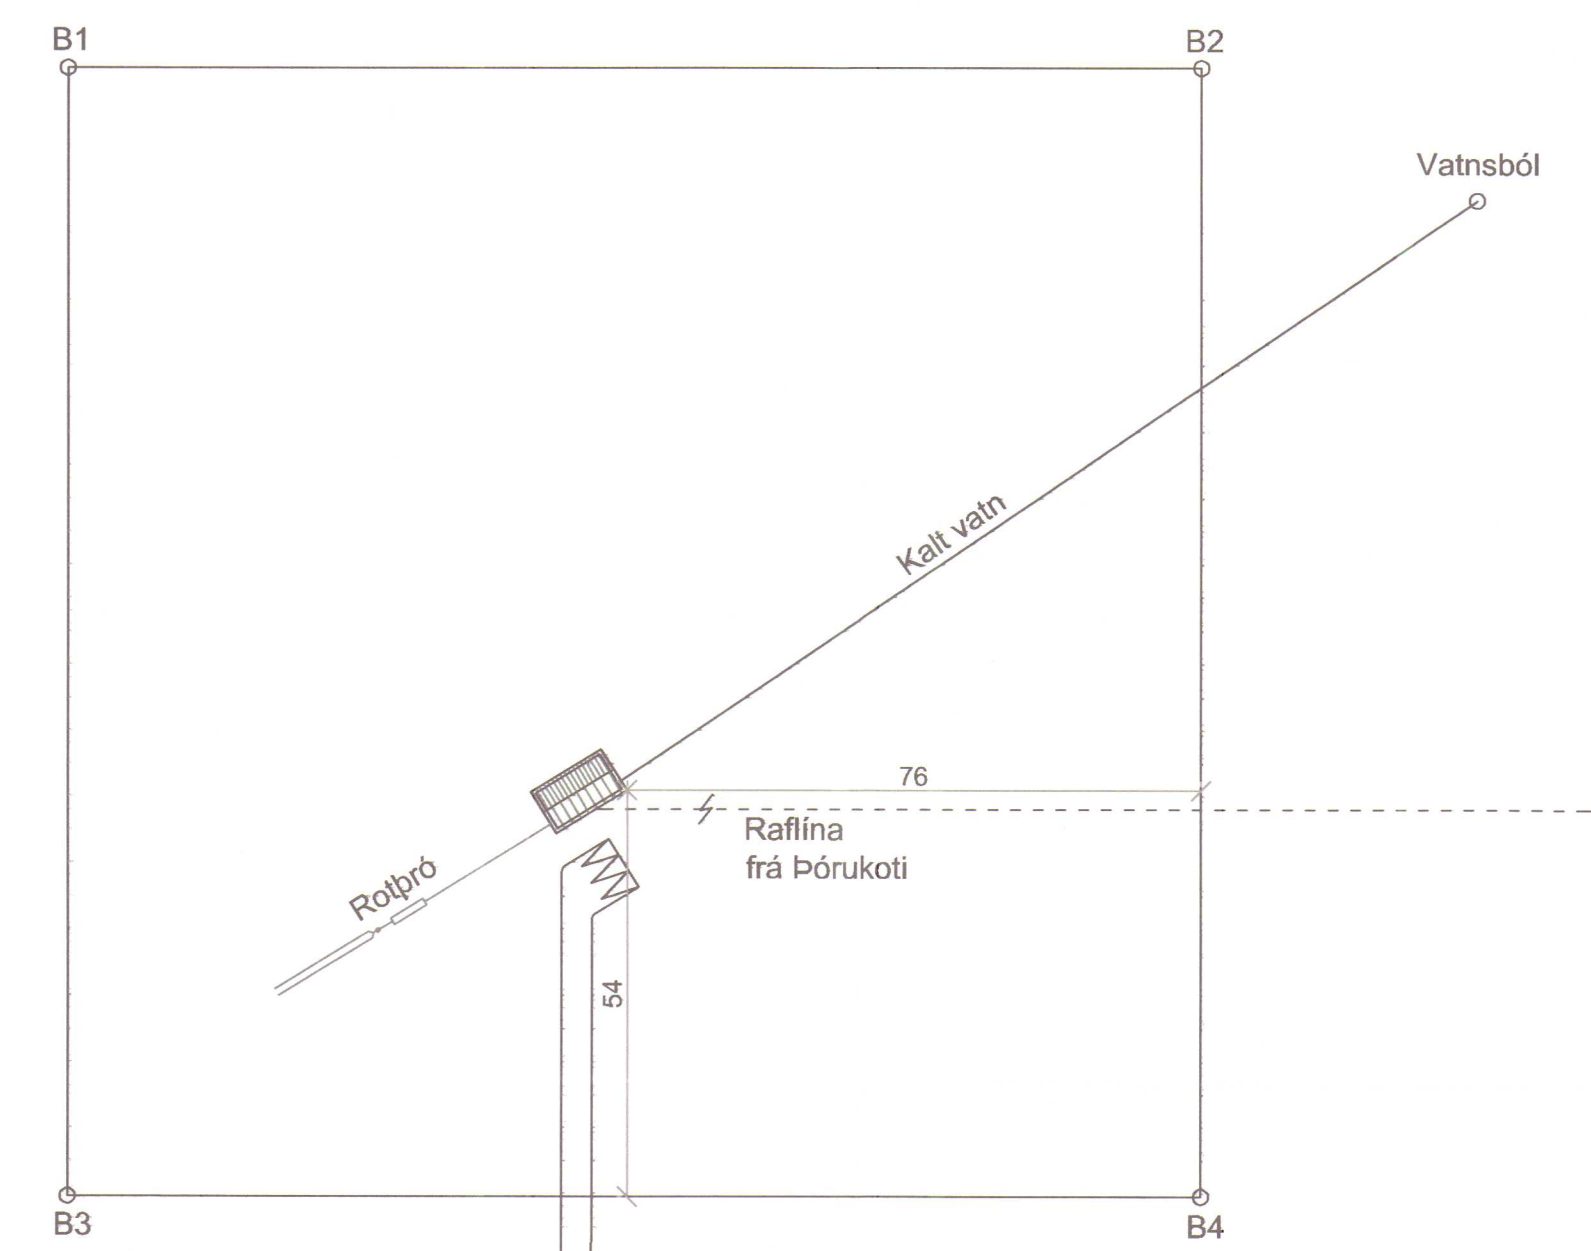

YFIRLITSMYND Mkv. 1:15000

HNITASKRÁ

L 1	X = 425417.89	Y = 546085.83
L 2	X = 425775.48	Y = 546372.96
L 3	X = 425935.06	Y = 546288.49
L 4	X = 425966.86	Y = 546259.05
L 5	X = 427108.07	Y = 545831.42
L 6	X = 427064.86	Y = 545089.21
L 7	X = 426985.03	Y = 545007.52
L 8	X = 426715.33	Y = 545167.08
L 9	X = 426424.40	Y = 545473.79
L 10	X = 426225.98	Y = 545521.18
L 11	X = 426133.74	Y = 545551.83
L 12	X = 426005.02	Y = 545569.20
L 13	X = 425877.13	Y = 545598.78
L 14	X = 425732.39	Y = 545634.61

B 1	X = 425761.39	Y = 545885.61
B 2	X = 425911.39	Y = 545885.61
B 3	X = 425761.39	Y = 545735.61
B 4	X = 425911.39	Y = 545735.61

STÆRD LANDS
Flatarmál 109,0ha
Ummál 4,77km

STÆRD BYGGINGAREYTS
Flatarmál 2,25ha
Ummál 0,6km

SKANNAD

LÆKJAMÓT LAND HÚNAÞING VESTRA	MÆLIKV. 1:1000 1:15000
Afstöðumynd	SAÐP. DAGSEIN 01.07.2009
RÁÐBARDUR SF. RÁÐGJÖF OG VERKFRÆÐISJÓNUSTA Símar: 455 2511 OG 892 8296. FAX: 455 2509	TEIKNING NR. HVL0102

AFSTÖÐUMYND Mkv. 1:1000