
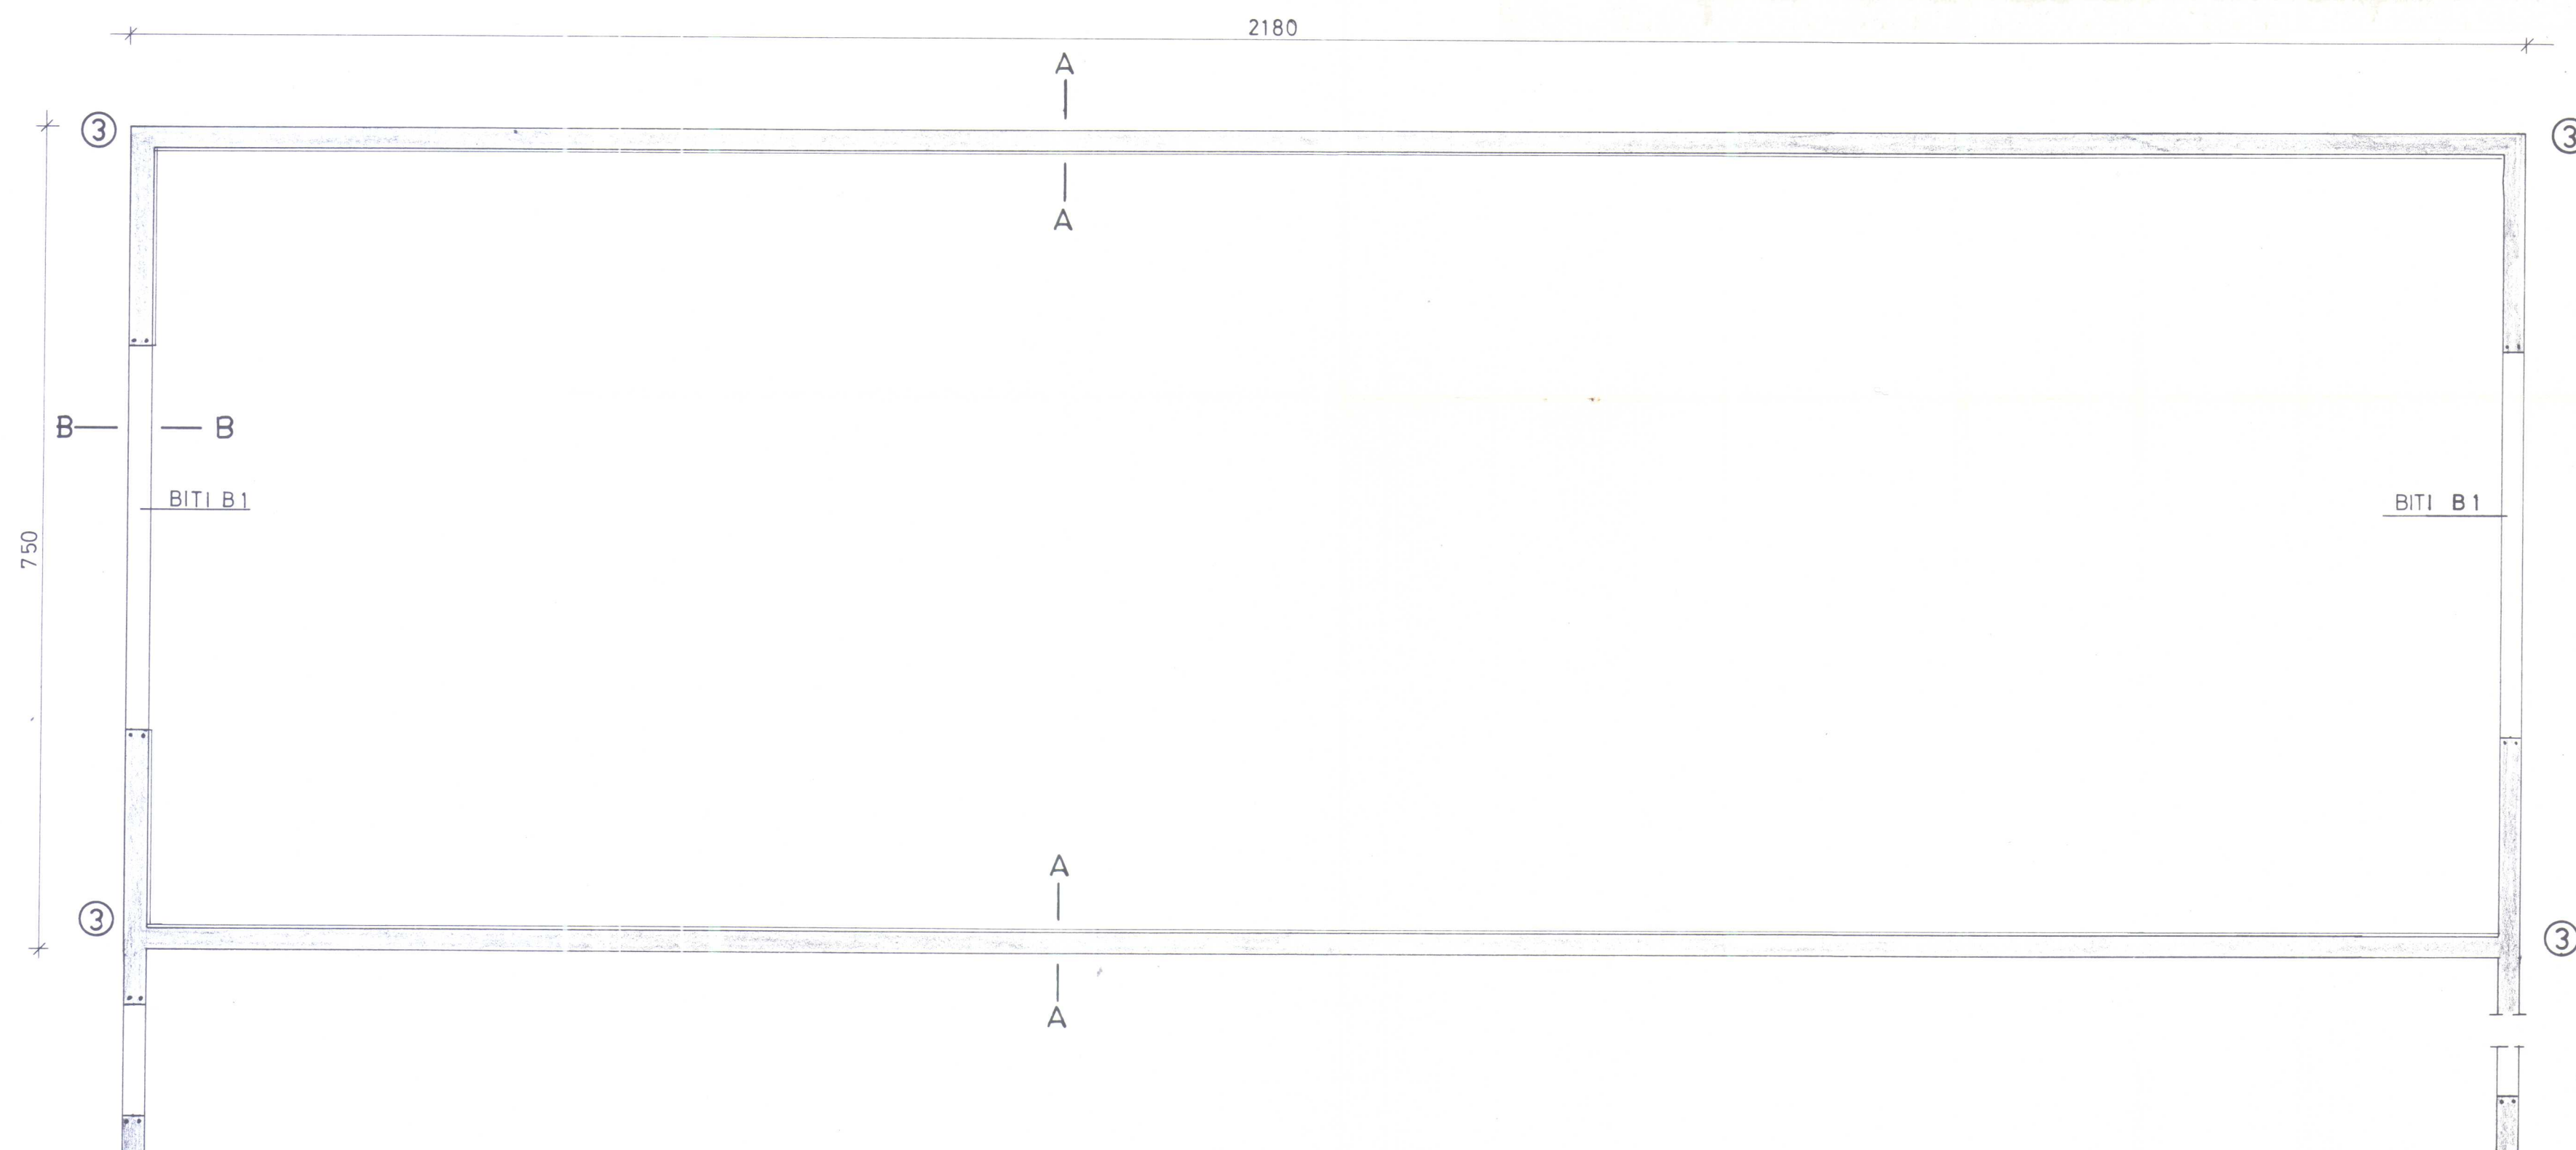


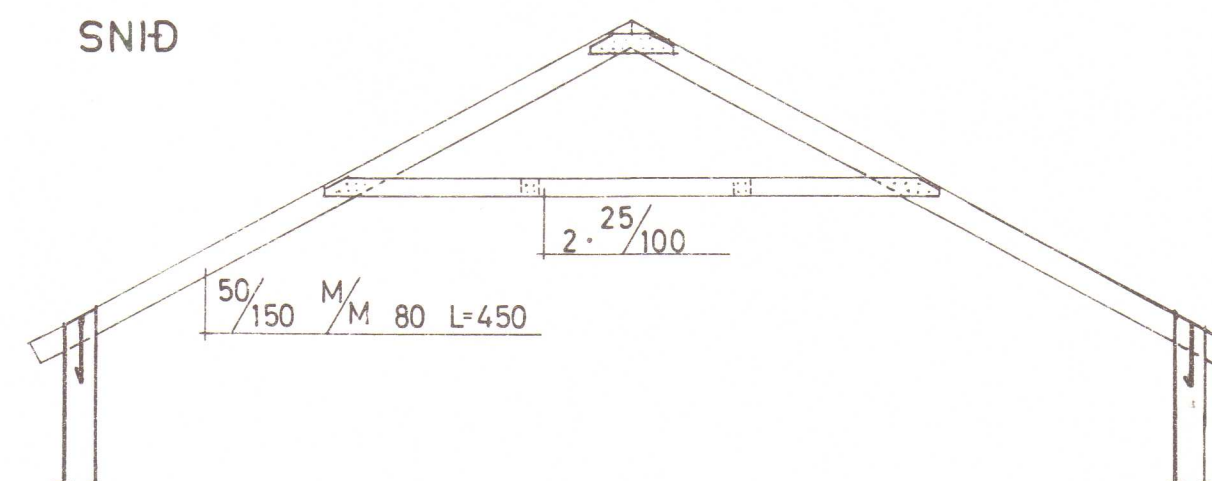

BL.2. SNID A-A
BL.3. SNID B-B
BL.3. SNID B1 ③

BL 30-2775 LJÓTUNNARST. BÆJARH. STR.

Landnám ríkisins

HLAÐA GRUNNMYND

Mælikv.	Reikn.
1:50	Teikn.
	Samb.

Reykjavík APRÍL 1979

Sig. Sigvaldsson

Verkefni nr.
1
Breytingar