

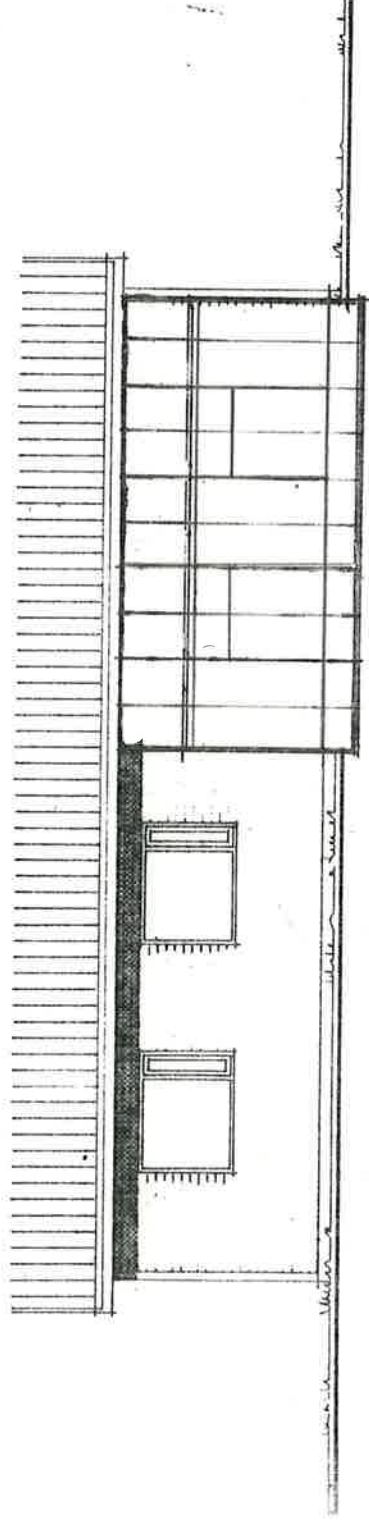


Samþ. i byggingsmálefni
 13. maí 1985
 BYGGINGARFULLTRÚINN
 HVAÐSTANGA
Ólafur Jónsson

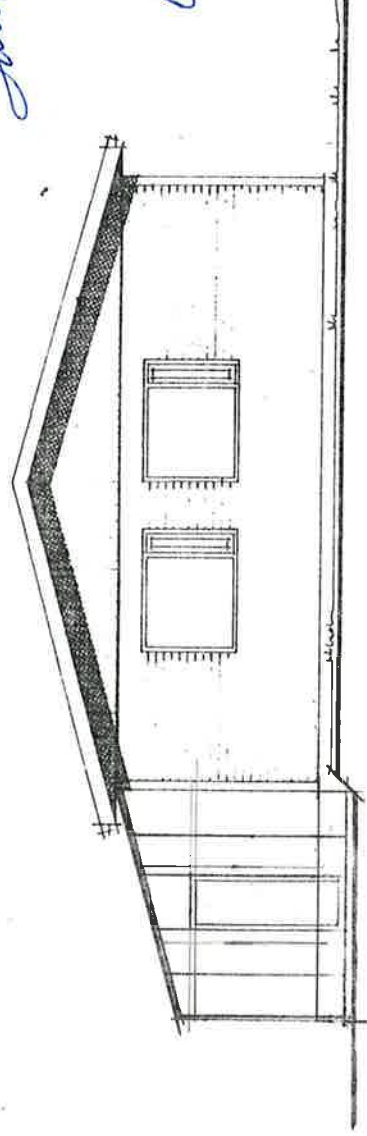

B>A

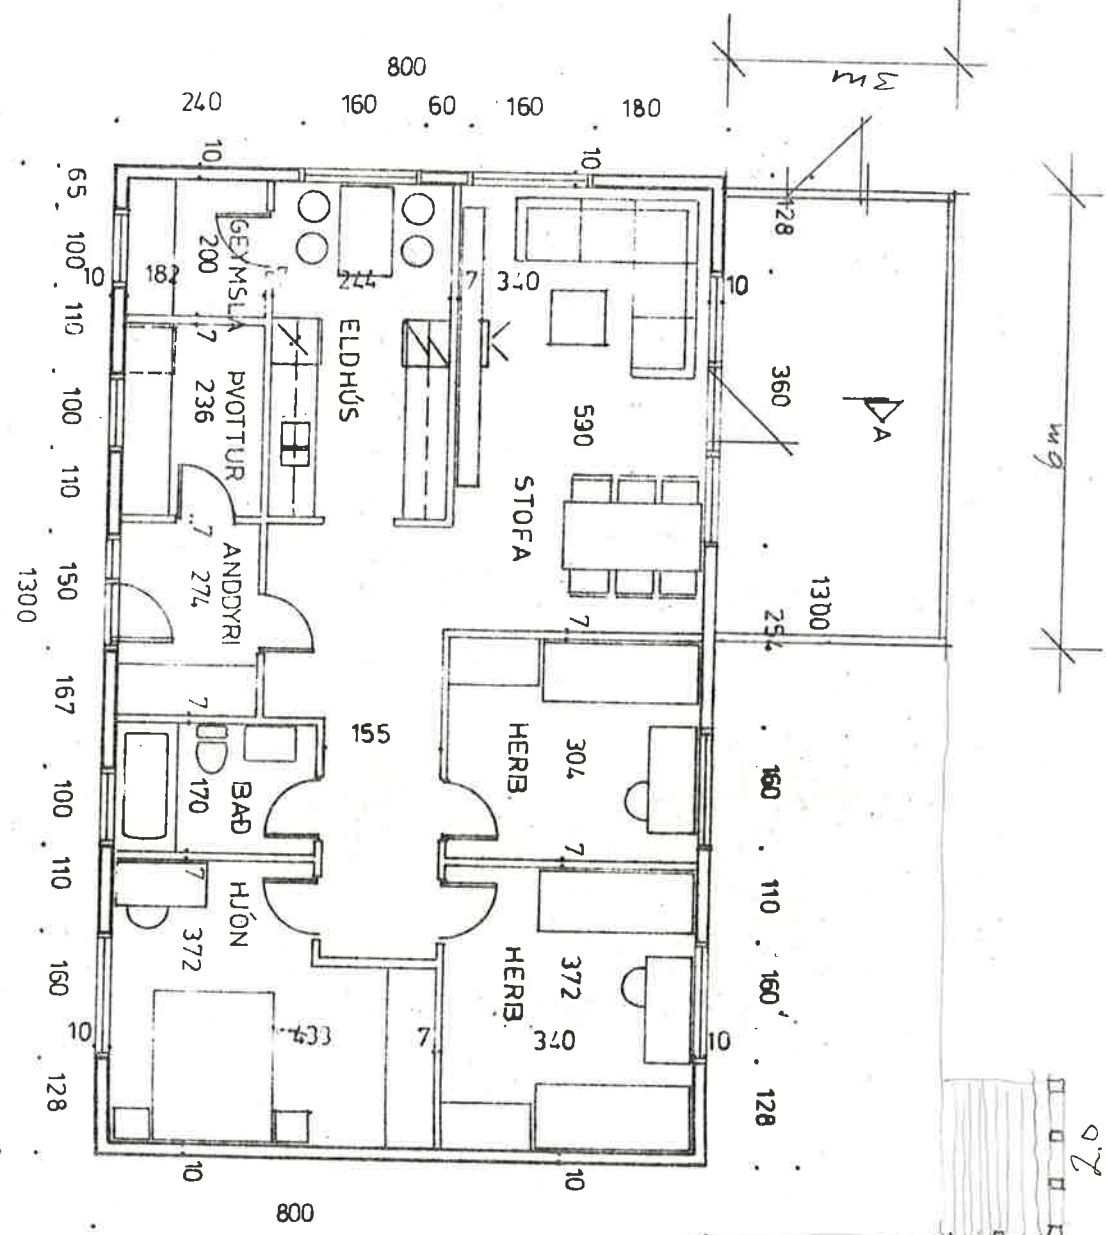

SKANNAD

Melavegnir AB