
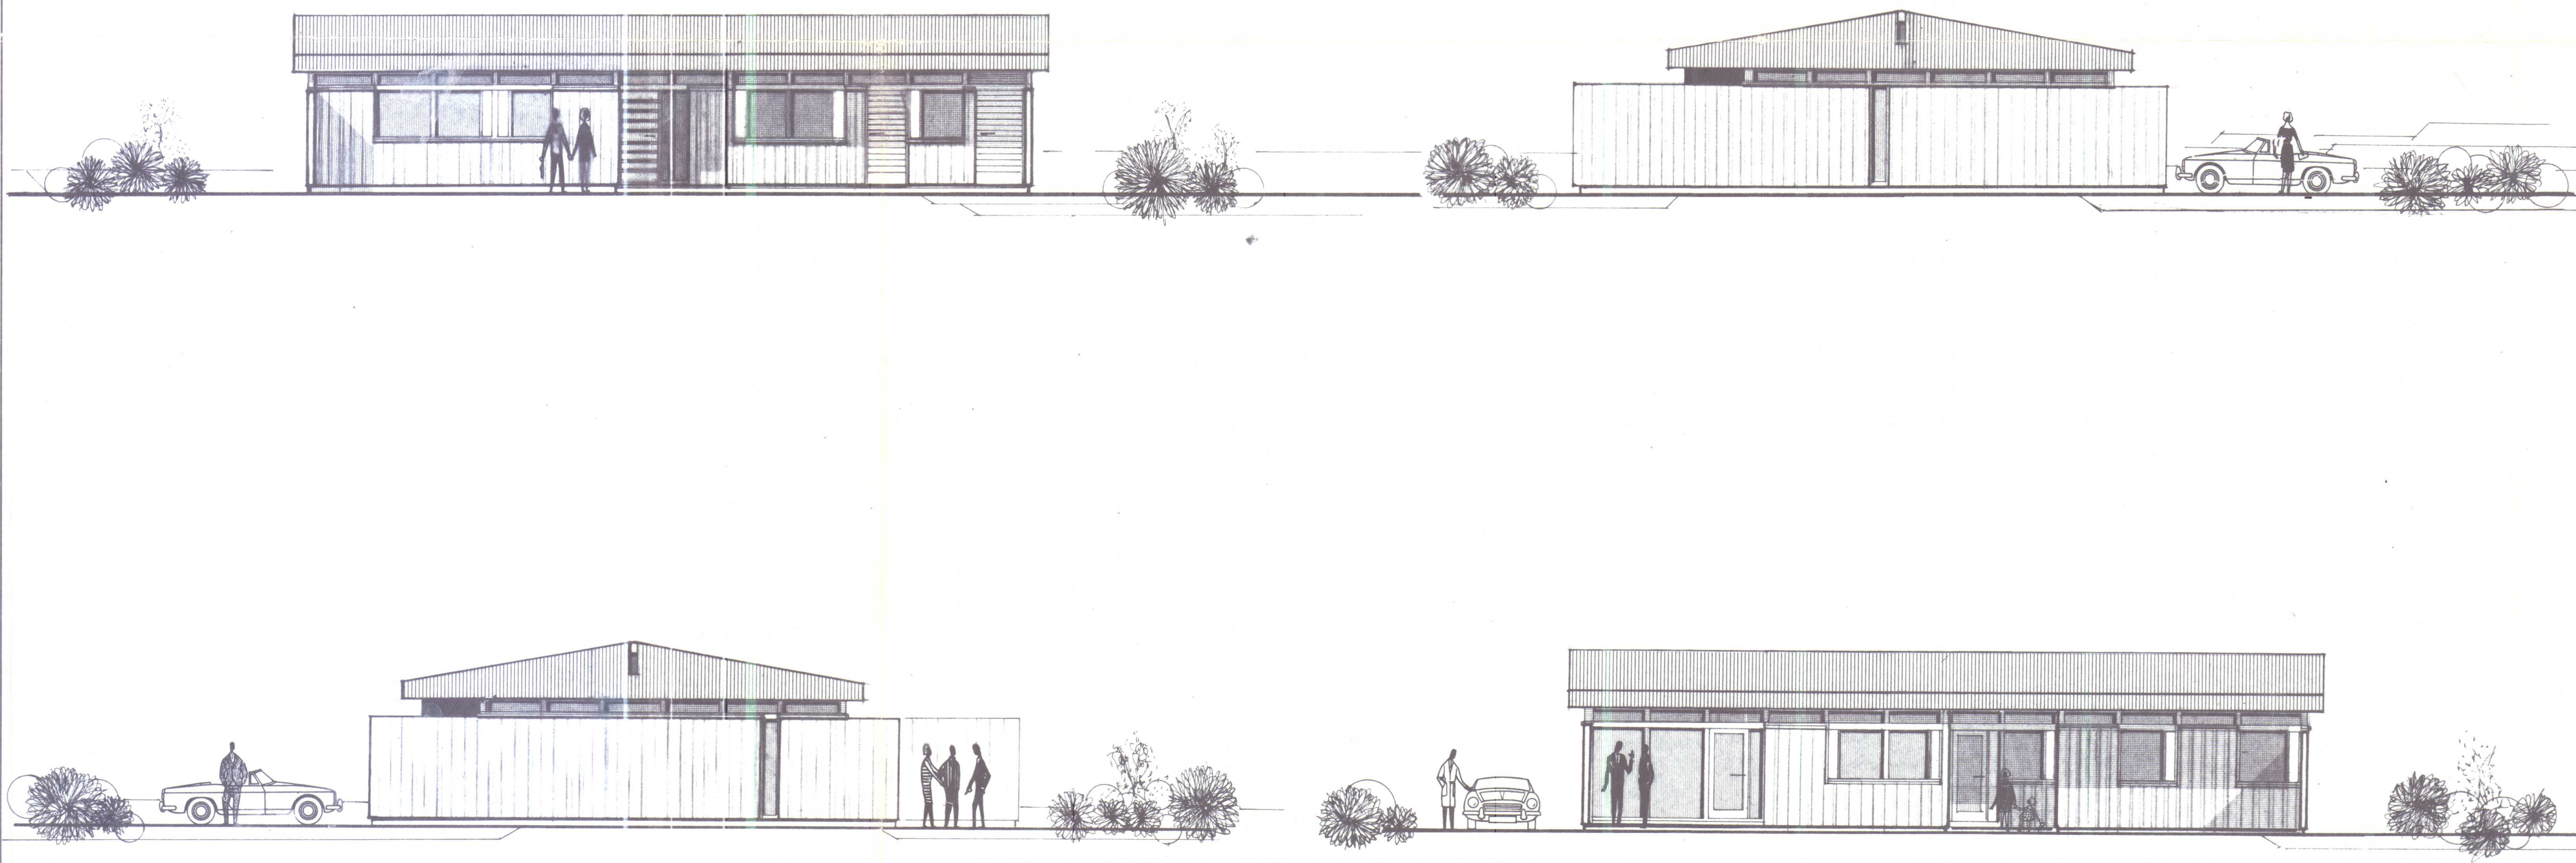


Samþykkt í byggingarnefnd
Hvammanárgalverps.
5/2. 1976
Pósti Sníll

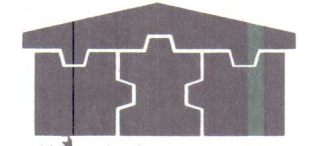


SKANNAD

HÚSGERÐ 100 A	FRAML.NR.	FLATARMÁL BRTTÓ 117,5m ²	 HÚSNÆÐISRÁÐ HÚSVEITINNAR hf. SIGLUFIRÐI SÍMAR: (96) 71340 FRAMKV.STJ. (96) 71161 TÆKNIFR.	MÆLIKV. 1:100	REIKN.	VERKEFNI	VERK NR.
		FL.MÁL HÚSNÆÐISM.STJ. 102m ²		DAGS/TEIKNAD FEB 76	YFIRFARIÐ		
		FL.MÁL NETTÓ		HÖNNUN A VÍÐAR OLSEN TÆKNIFR	SAMÞYKKT	TEIKNING UTLIT	TEIKN. NR. 1111
		RÚMMÁL BRÚTTÓ 424m ³			BREYTT		


Melavegur 3
bílskúr
útlit

M 1:100

Samp. i bygg. nefnd
2/7 1981
BYGGINGARFULLTRÚINN
HVAMMSTANGA
Ólafur Jakobsson

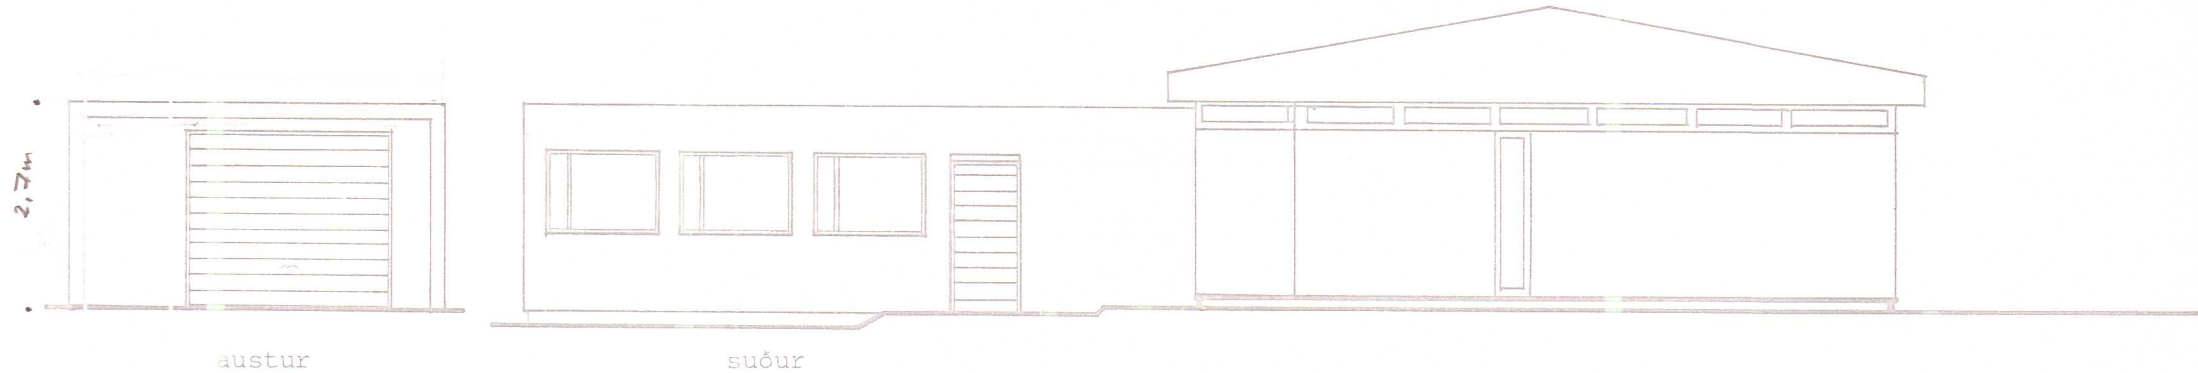


norðurhlið gluggalaus.

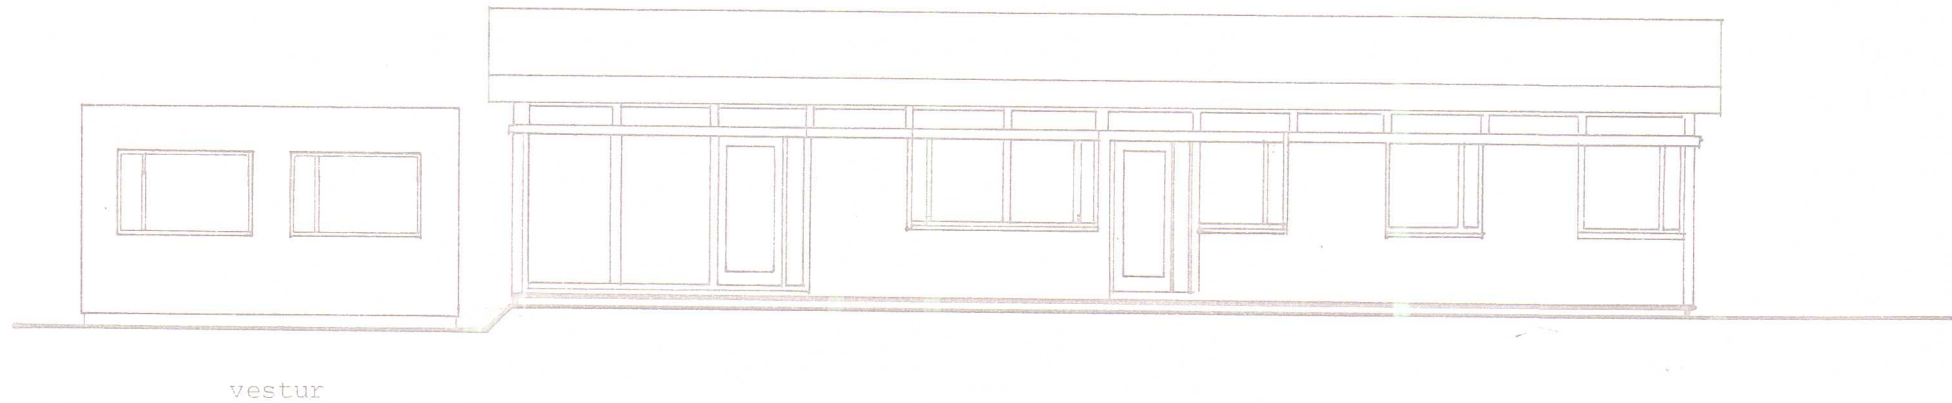




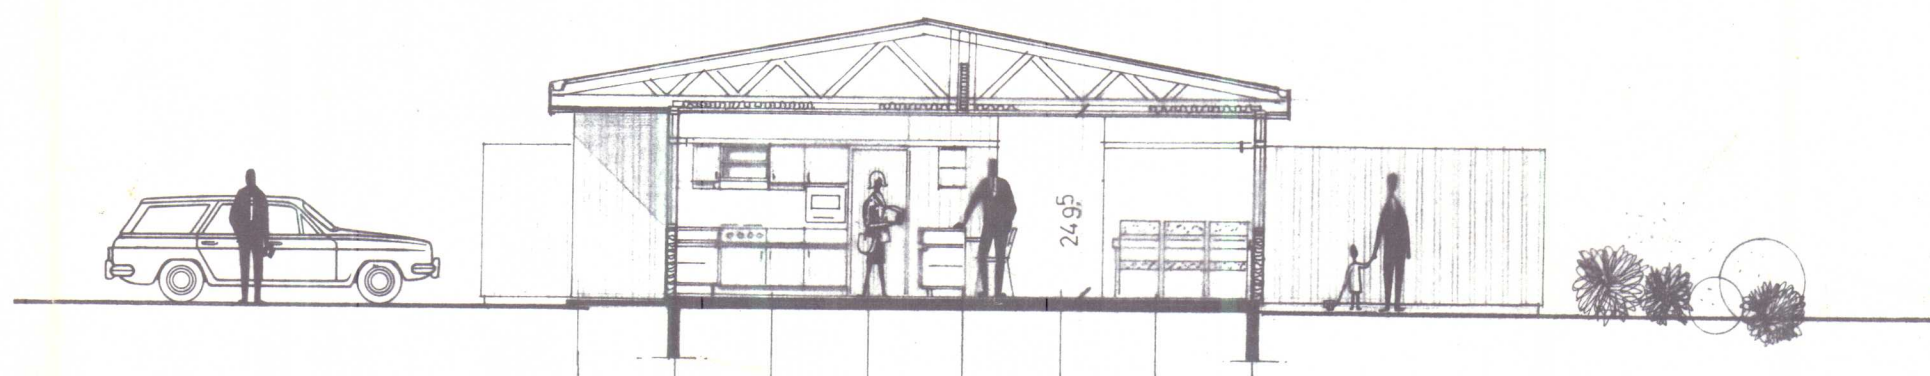

HÚSGERÐ 	FRAML.NR.	F.LATARMÁL BRÚTÓ 117.5 m ²	 HÖSINNINGAR HF SIGLUFIRÐI SÍMAR: (96) 71340 FRAMKV.STJ. (96) 71161 TÆKNIFR.	MÆLIKV. 1:100	REIKN.	VERKEFNI	VERK NR.
		F.L.MÁL HÚSNÆÐISM.STJ. 102 m ²		DAGS/TEIKNAD FEB 76	YFIRFARIÐ		
		F.L.MÁL NETTÓ		HÖNNUN A. VIDAR OLSEN TÆKNIFR.	SAMPYKKT	TEIKNING GRUNNMYND SNEIÐING	TEIKN. NR. 1000
		RÝMMÁL BRÚTTÓ 424 m ³			BREYTT		