



HÚS EINHARS JOHANNSSONAR
MELAVEG 8 HUAMMSTANGA
M. I. 100

Sunp. í byggingum.
Hvamnst. br. 54. 77.
SVITAREJORNIMANNTALGAHREPPS
fróu Shu

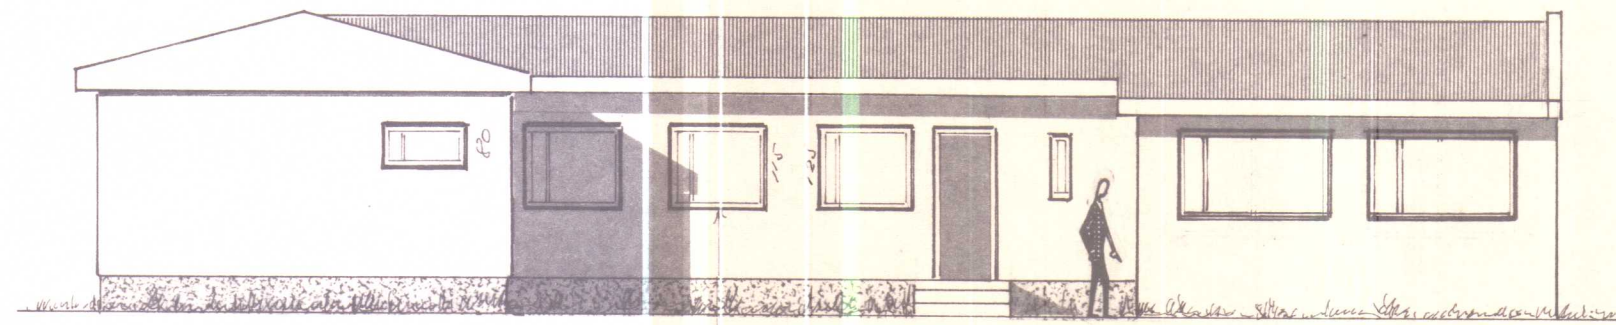


GRUGGI 3 FÍR VASKI
VIRDI 10 CM. STYTTI


AUSTUR

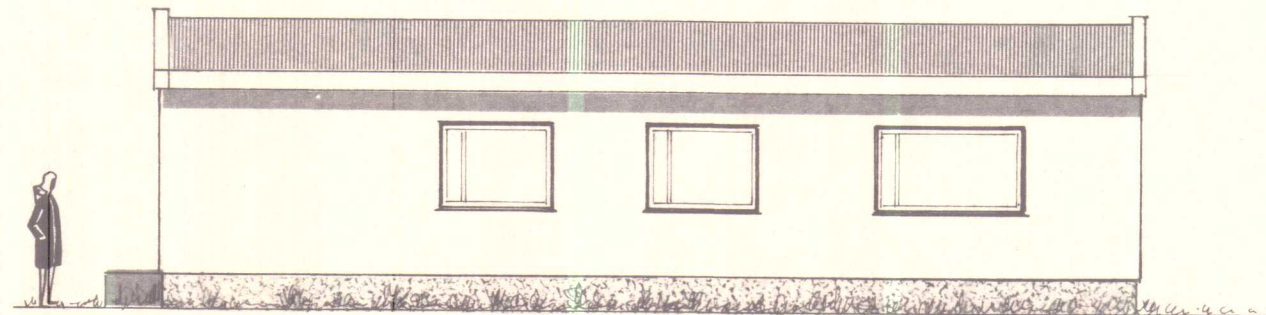


SUDUR

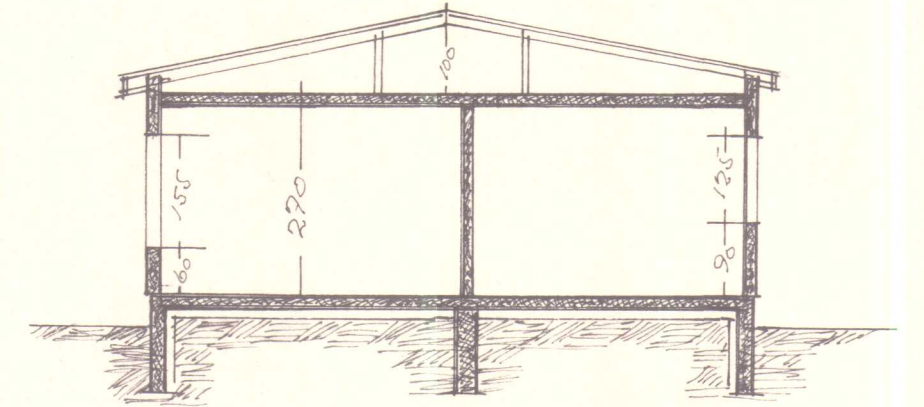




SKURÐUR A-A.

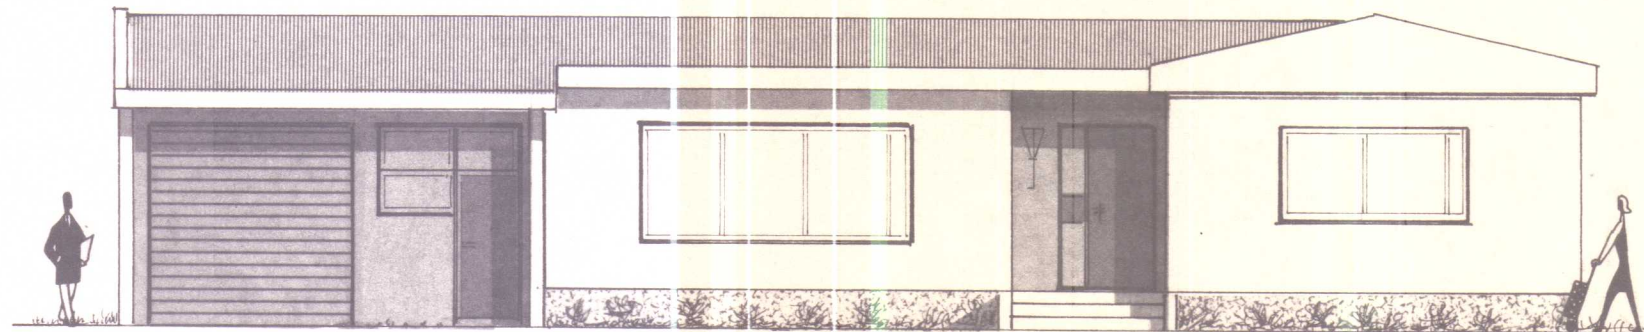


VESTUR

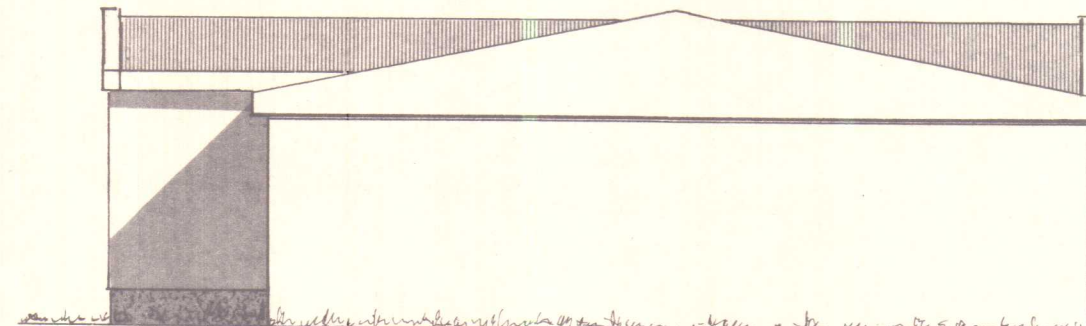

NORDUR

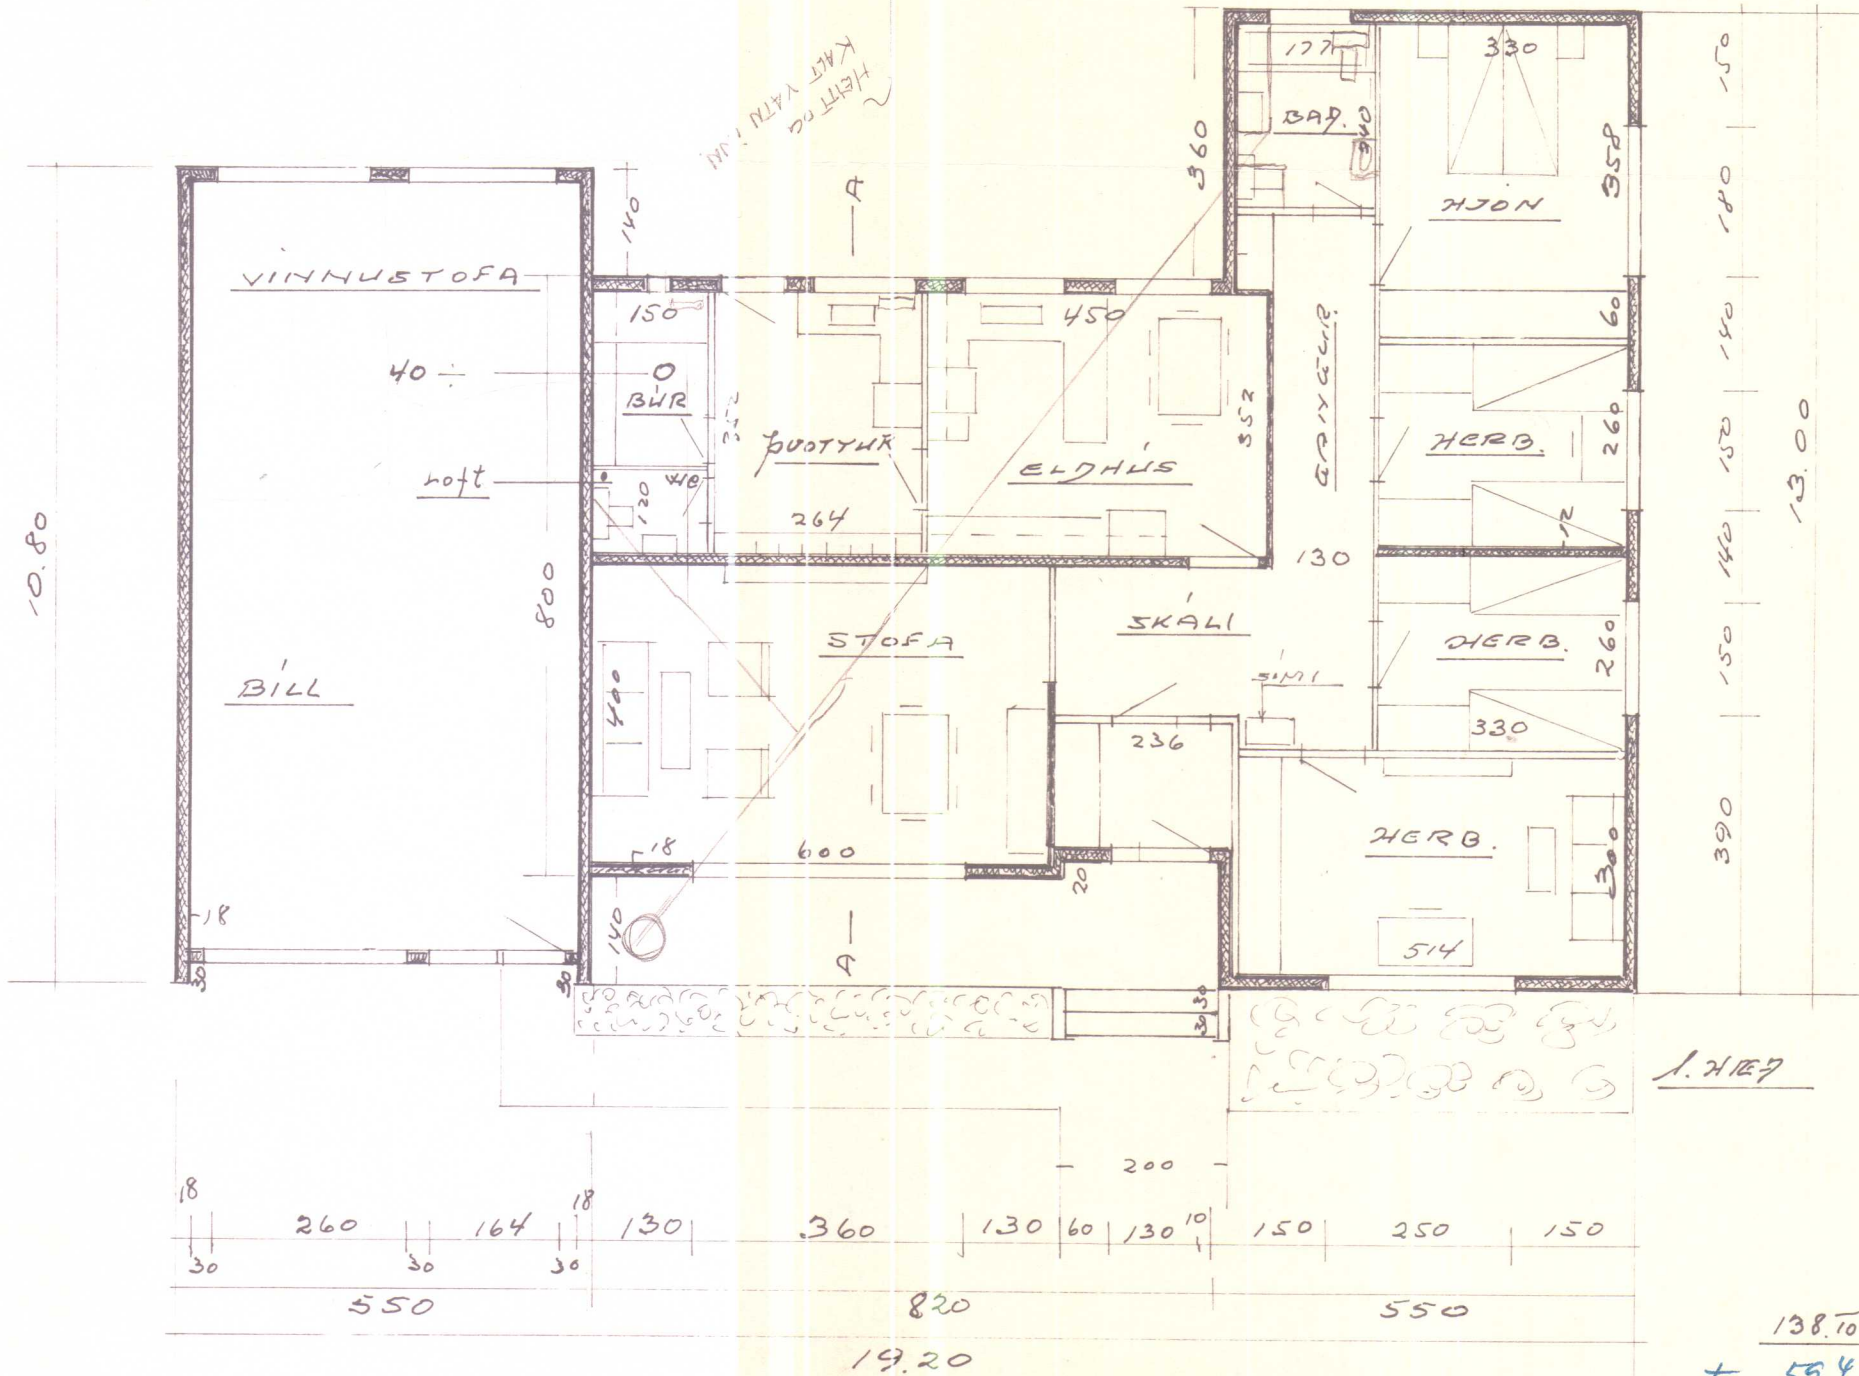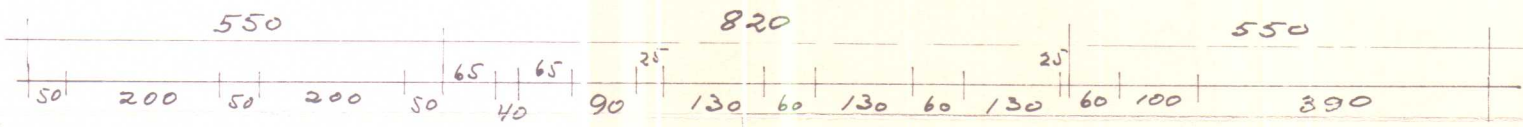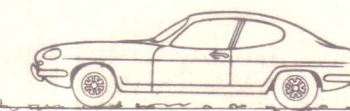

138.10 m² Búðar
+ 59.4 - útg.
= 197.5 m²

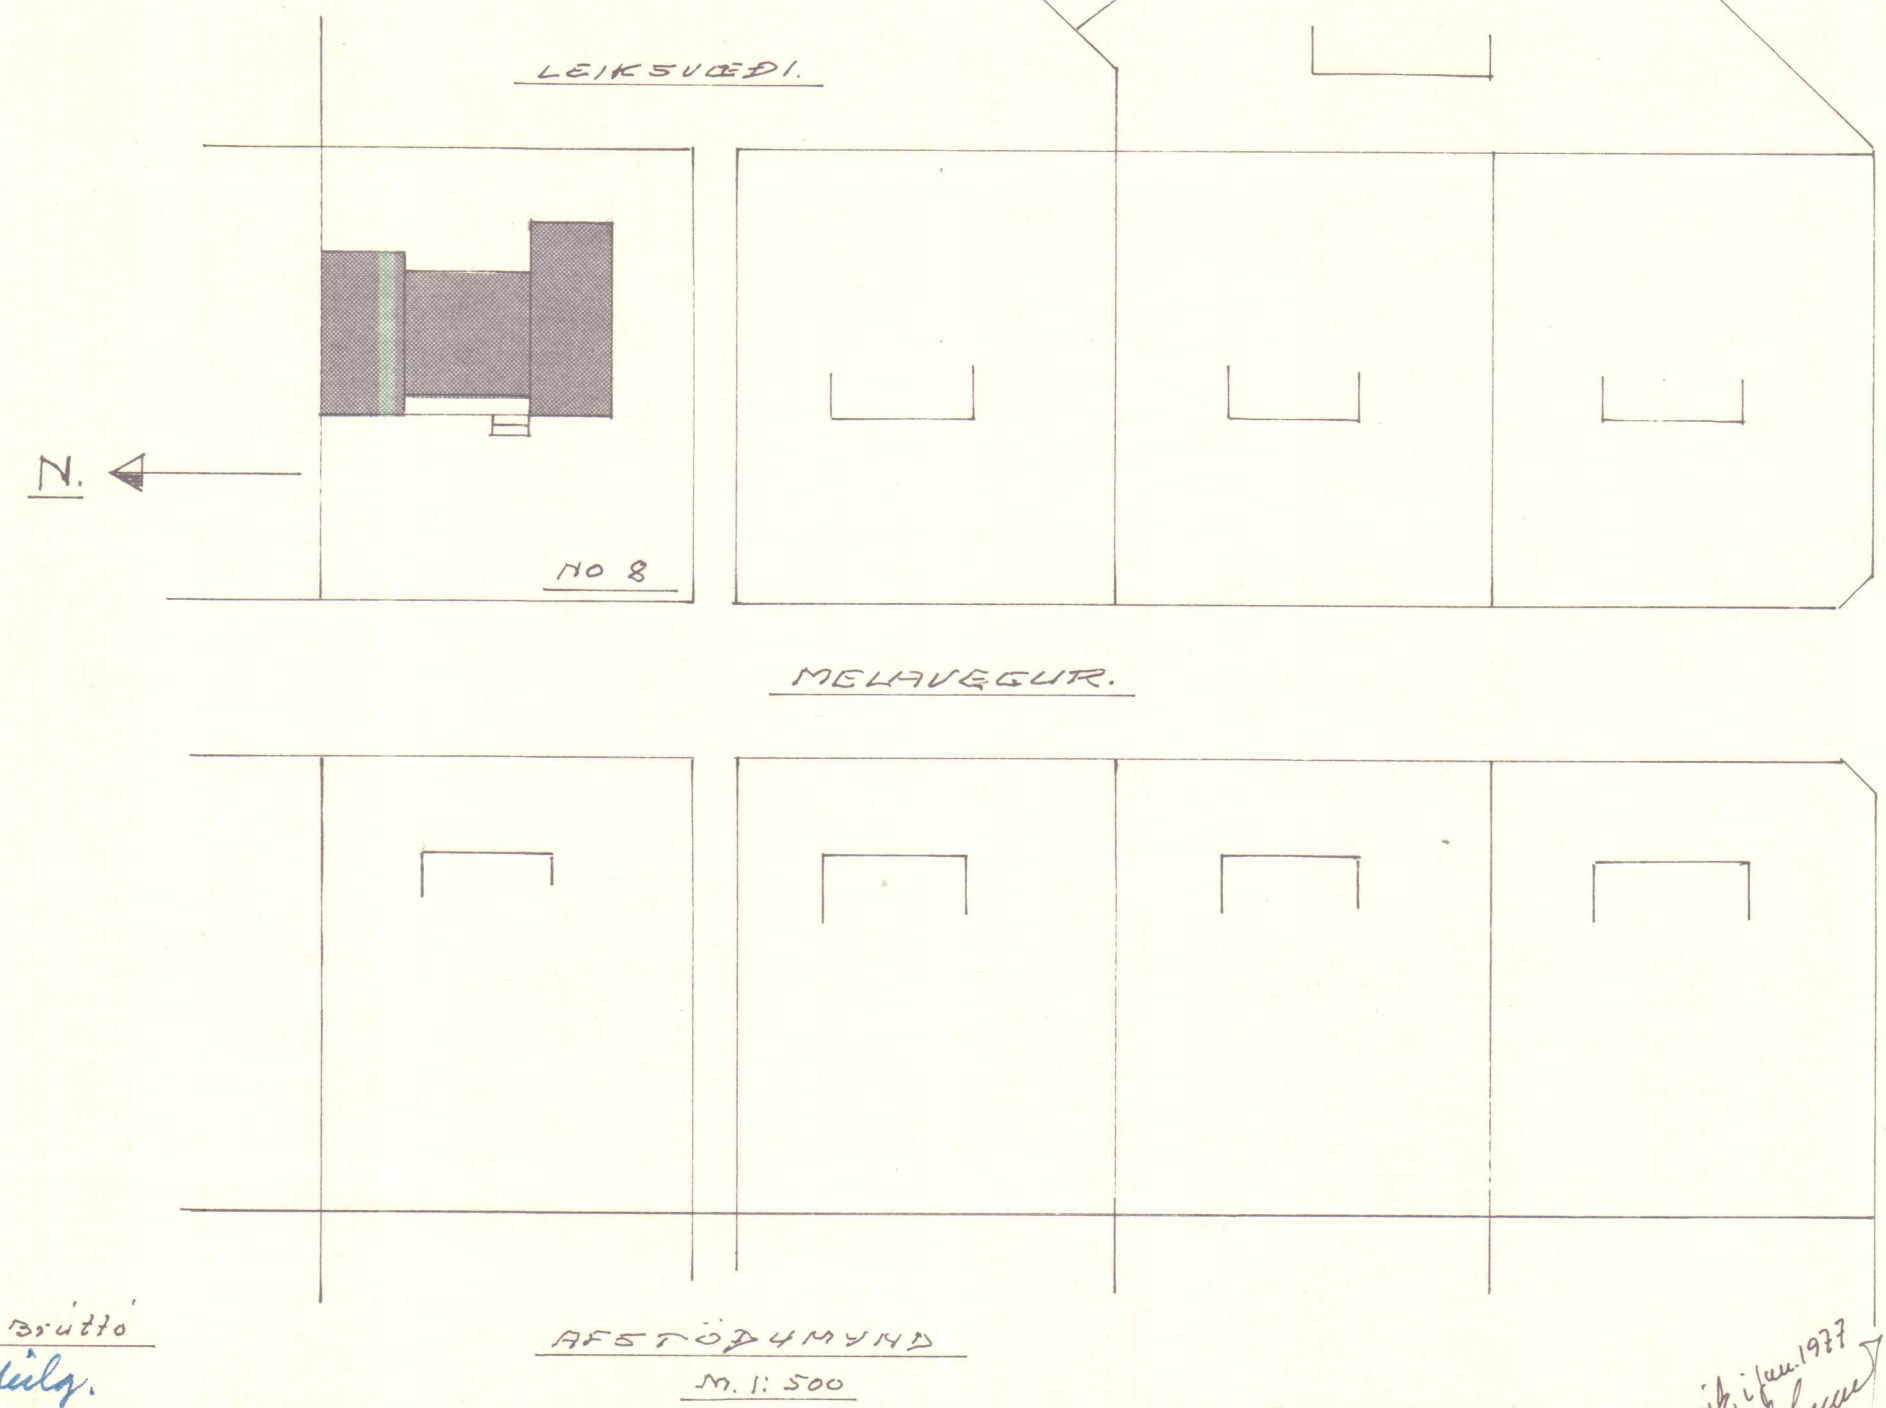

SKANNAD

Reykjavík í jan. 1977
32545
Jónavogur 5.