



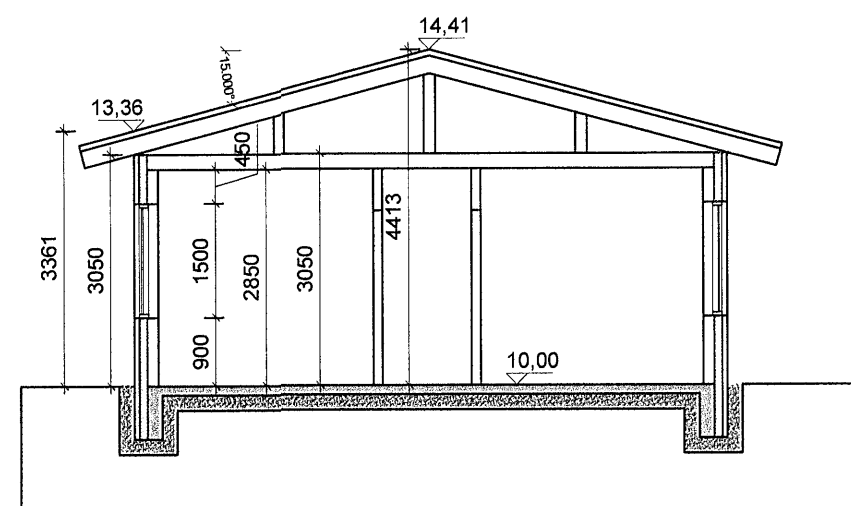


Sniž B-B

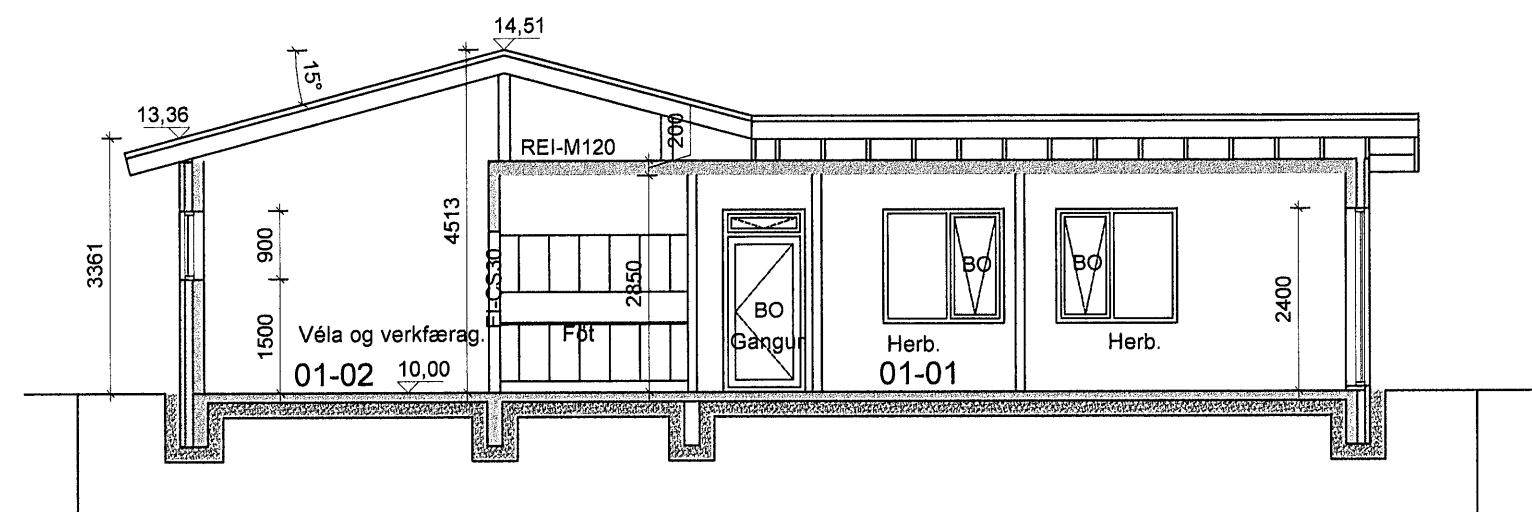

Sniž A-A

Skráningartafli: Neðri-Fitjar Húsnáping vestra.					Skrásetjari: Emil Þór Guðmundsson												
Landnúmer: L144627					Kennitala: 280456-3499												
Matshlutanúmer: 09					Útgáfa: 4.01b Dags.: 09.07.2020												
Uppskipting og lýsing					Stærðir												
D0 Lokun	D1 Rými hæð-röð	D2 Notkun textil	D3 Höfuð- flokkun	D4 Eignar- hald	D5 Botnflötur m²	D5M Milliflötur m²	D6 Stigar m²	D7 Op m²	D8 Brúttóflötur m²	D9 Brúttóflötur sh < 1,8	D10a Salarhæð min	D10b Salarhæð max	D11 Brúttó rúmmál m³	D12 Nettóflötur m²	D16 Birt flatarmál m²	Reiknitala skiptarúmmáls	D17 Skipta- rúmmál m³
Matshluti					204.5	0.0	0.0	0.0	204.5	0.0			849.8	189.4	204.5		750.024
Botn													40.9				
A	01	1.hæð			204.5	0.0	0.0	0.0	204.5	0.0			808.9	189.4	204.5		
A	0101	Íbúðarhús	N	0101	143.4				143.4		3.40	4.51	567.2	136.1	143.4	3.96	538.956
A	0102	Véla og verkf.geymsla	B	0102	61.1				61.1		3.40	4.51	241.7	53.3	61.1	3.96	211.068
Athugasemdir																	
Sameignir sumra																	
Eignarhald																	
	Eignar- hald	Notkun textil	Birt flatarmál m²	Skiptarúmmál Séreign m³	Séreign og sameign m²												
	0101	Íbúðarhús	143.4	538.956	538.956												
	0102	Véla og verkf.geymsla	61.1	211.068	211.068												
		Alls	204.5	750.024	750.024												

SKANNAD

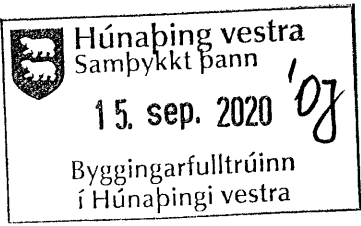			
ÚTGÁFUFERILL			
NÚMER.	DAGS.	SKÝRINGAR.	UNNIÐ.
DAGS.		SAMRÆM. HÖNNUÐUR.	
EMIL ÞÓR GUÐMUNDSSON FTFL			
HAMRABORG 10 200 KÓPAVOGUR GSM: 898 9517 NETFANG: emil@email.is kt: 280456-3499			
HEITI VERKS:			
Neðri Fitjar (mhl. 09)			
HEITI TEIKNINGAR:			
Sniðmyndir og skráningartafla			
MKV:	DAGS.	VERK NR	
1:100	20.02.19		
TEIKNAB.	YFIRFARIB	SAMÞYKKT	NR. TEIKNINGAR
EÞG	EÞG	EÞG	
DAGS UNDIRSKR.		NAFN HÖNNUÐAR	
20/09/20		EMIL ÞÓR GUÐMUNDSSON	
UNDIRSKR. HÖNNUÐAR		ÚTGÁFA	
		BN03	