


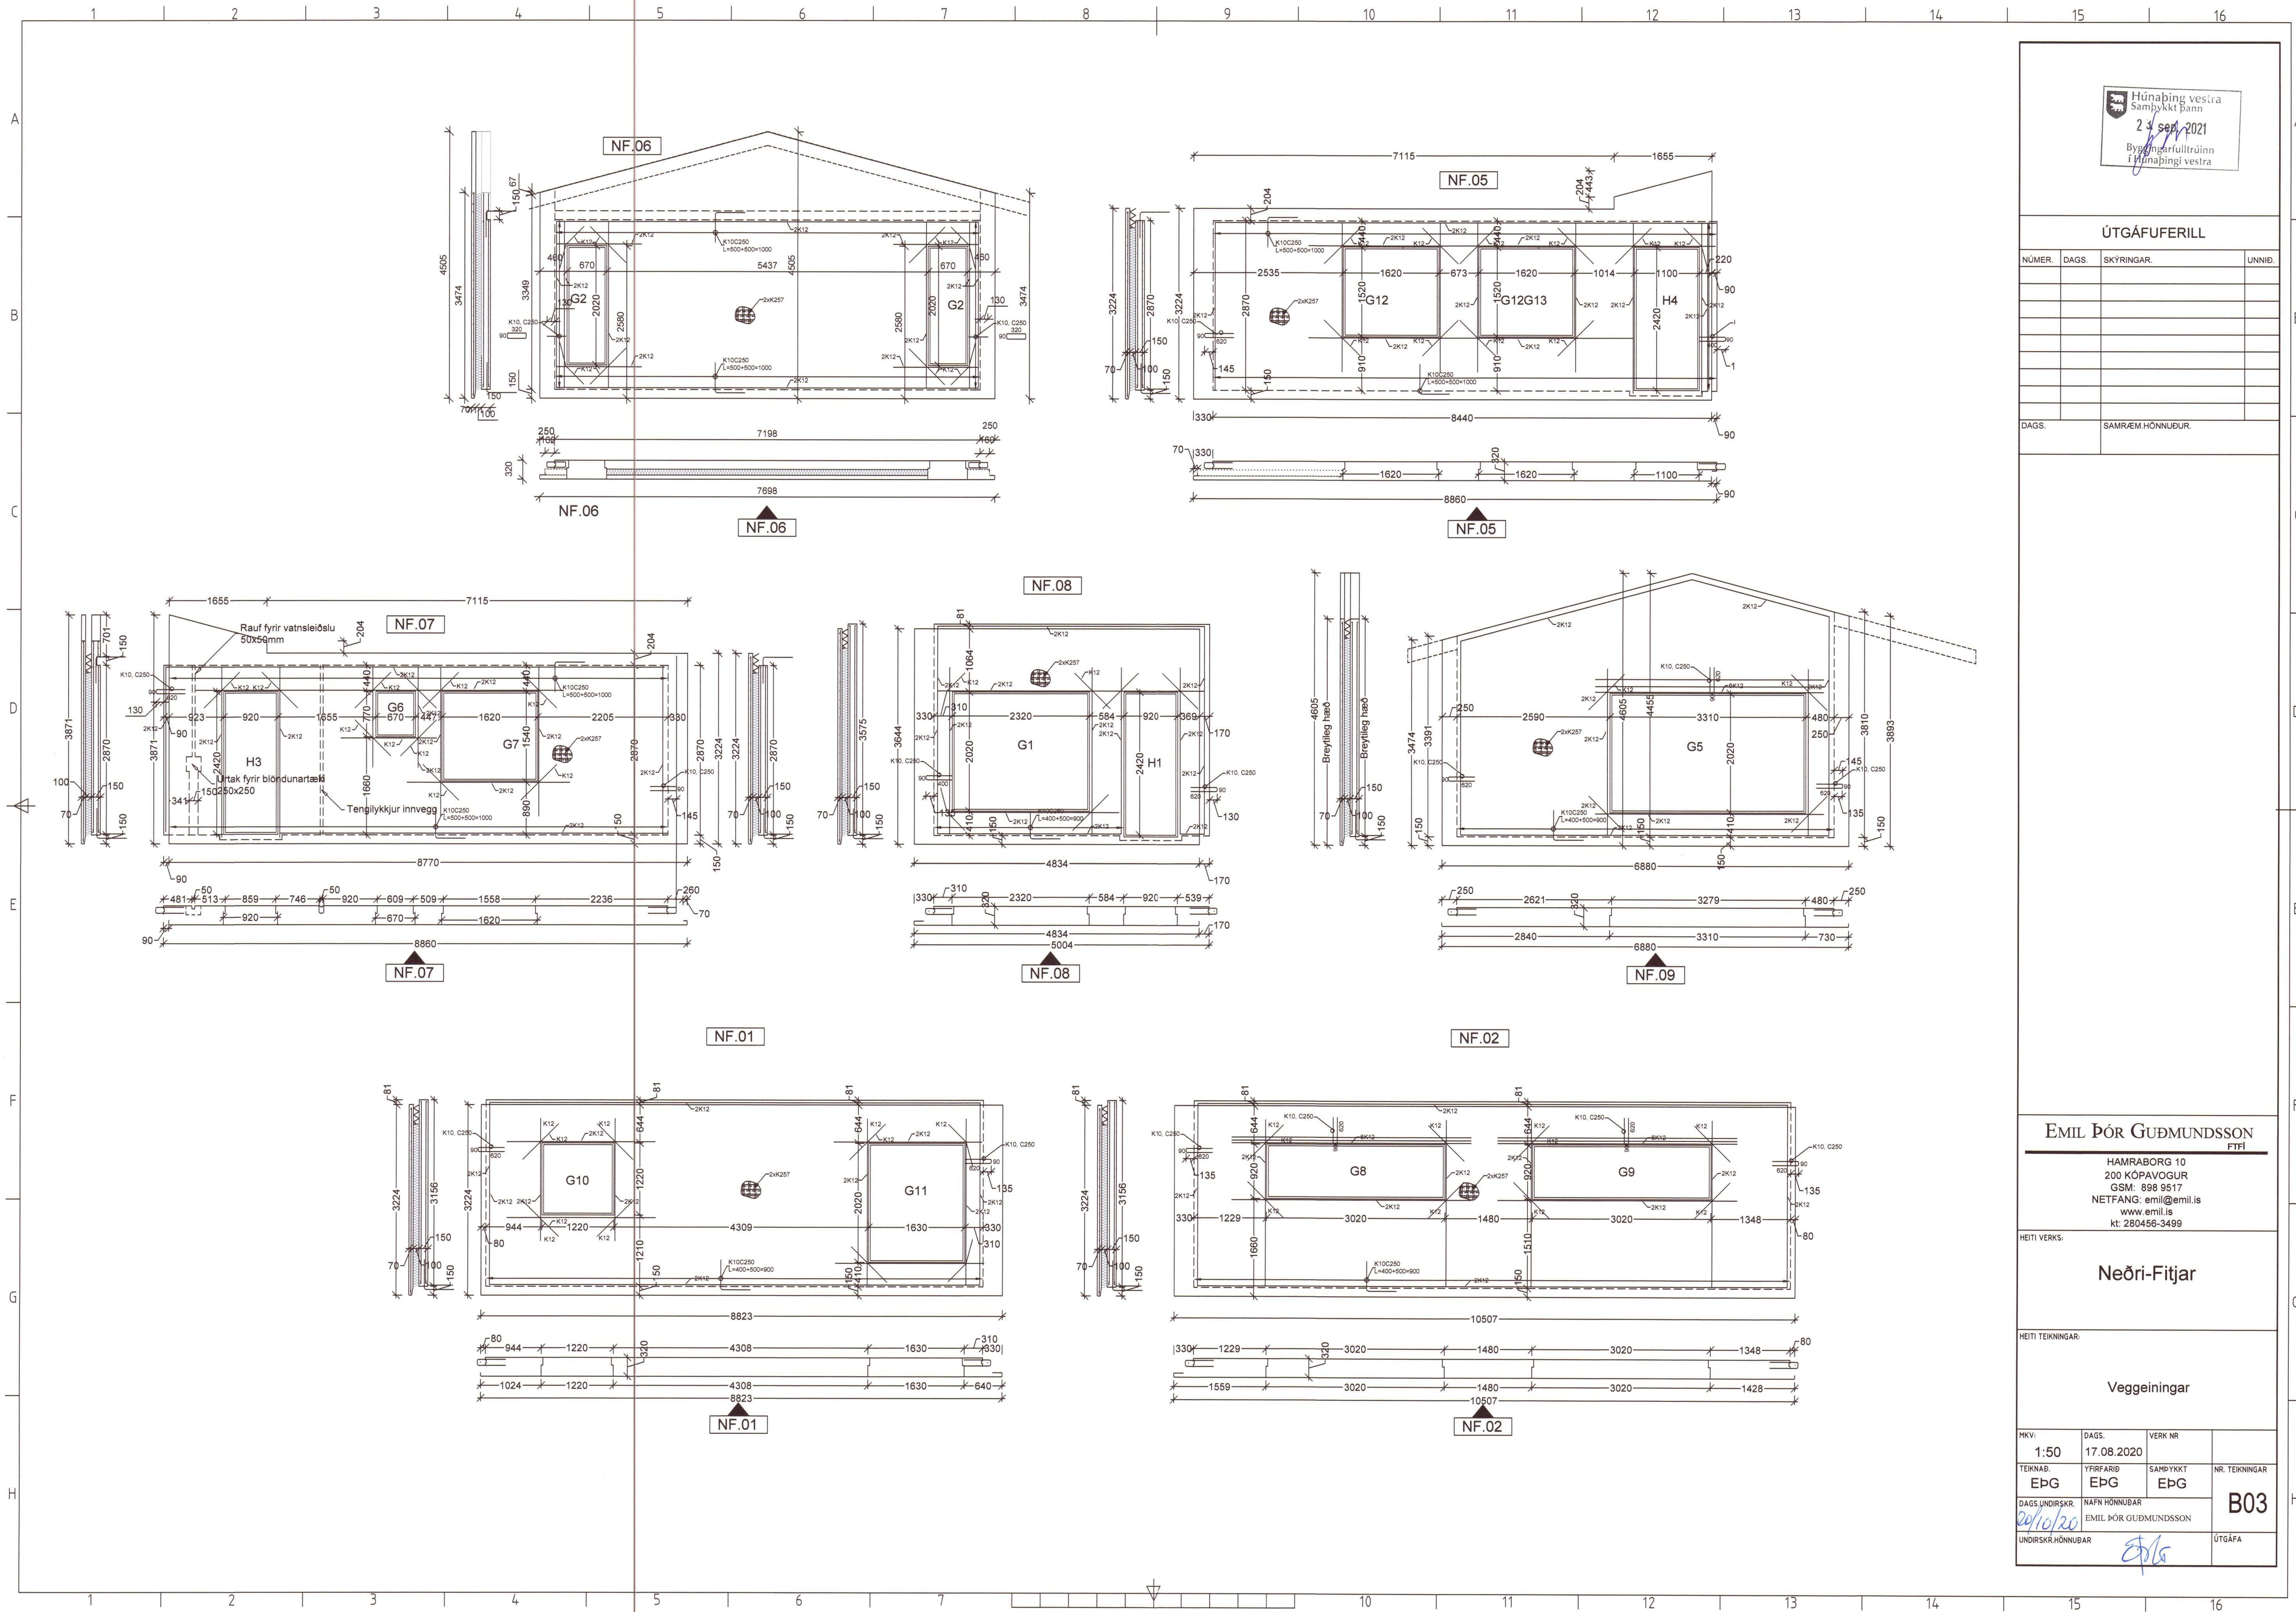


Húnaþing vestra
Samþykkt Bann
23. sep 2021
Byggingarfulltrúinn
í Húnaþingi vestra

ÚTGÁFUFERILL

NÚMER.	DAGS.	SKYRINGAR.	UNNIÐ.

DAGS. SAMRÆM HÖNNUÐUR.

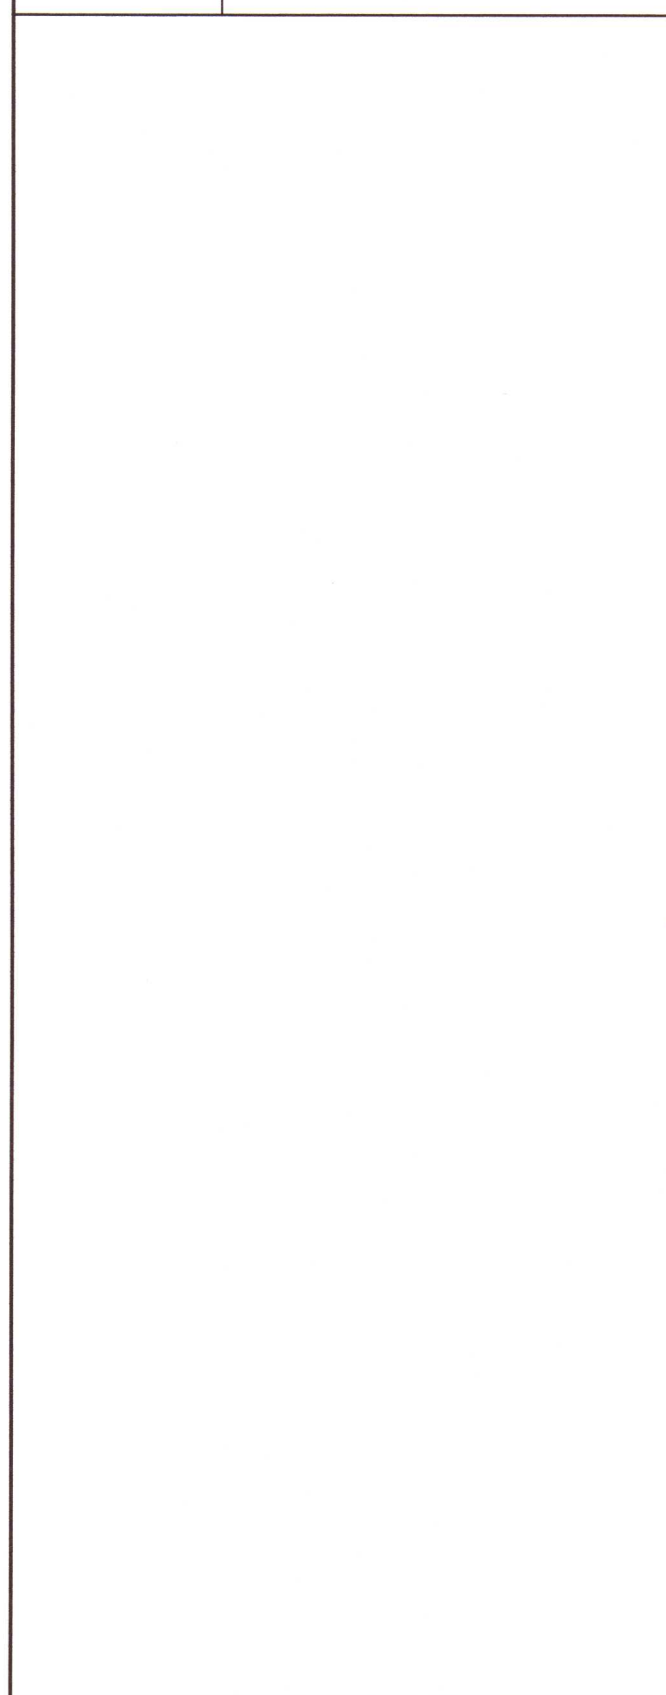

EMIL ÞÓR GUÐMUNDSSON FTF			
HAMRABORG 10 200 KÓPAVOGUR GSM: 898 9517 NETFANG: emil@emil.is www.emil.is kt. 280456-3499			
HEITI VERKS:			
Neðri-Fítjar			
HEITI TEIKNINGAR:			
Veggeiningar			
MKV:	DAGS.	VERK NR	
1:50	17.08.2020		
TEIKNAB:	YFIRFARIB	SAMÞYKKT	NR. TEIKNINGAR
EPG	EPG	EPG	
DAGS. UNDIRSKR.	NAFN HÖNNUÐAR	B03	
20/10/20	EMIL ÞÓR GUÐMUNDSSON		
UNDIRSKR. HÖNNUÐAR		ÚTGÁFA	