


ÁRITUN HÖNNUNARSTJÓRA: KT.
SERUÐPRÁTTUR ER Í SAMRÆMI VID ADALUÐPRÁTTI.
VERKNR: DAGS.ÚTG:



A 17.08.22 REYNDARTEIKNING
NR. DAGS. LYSING

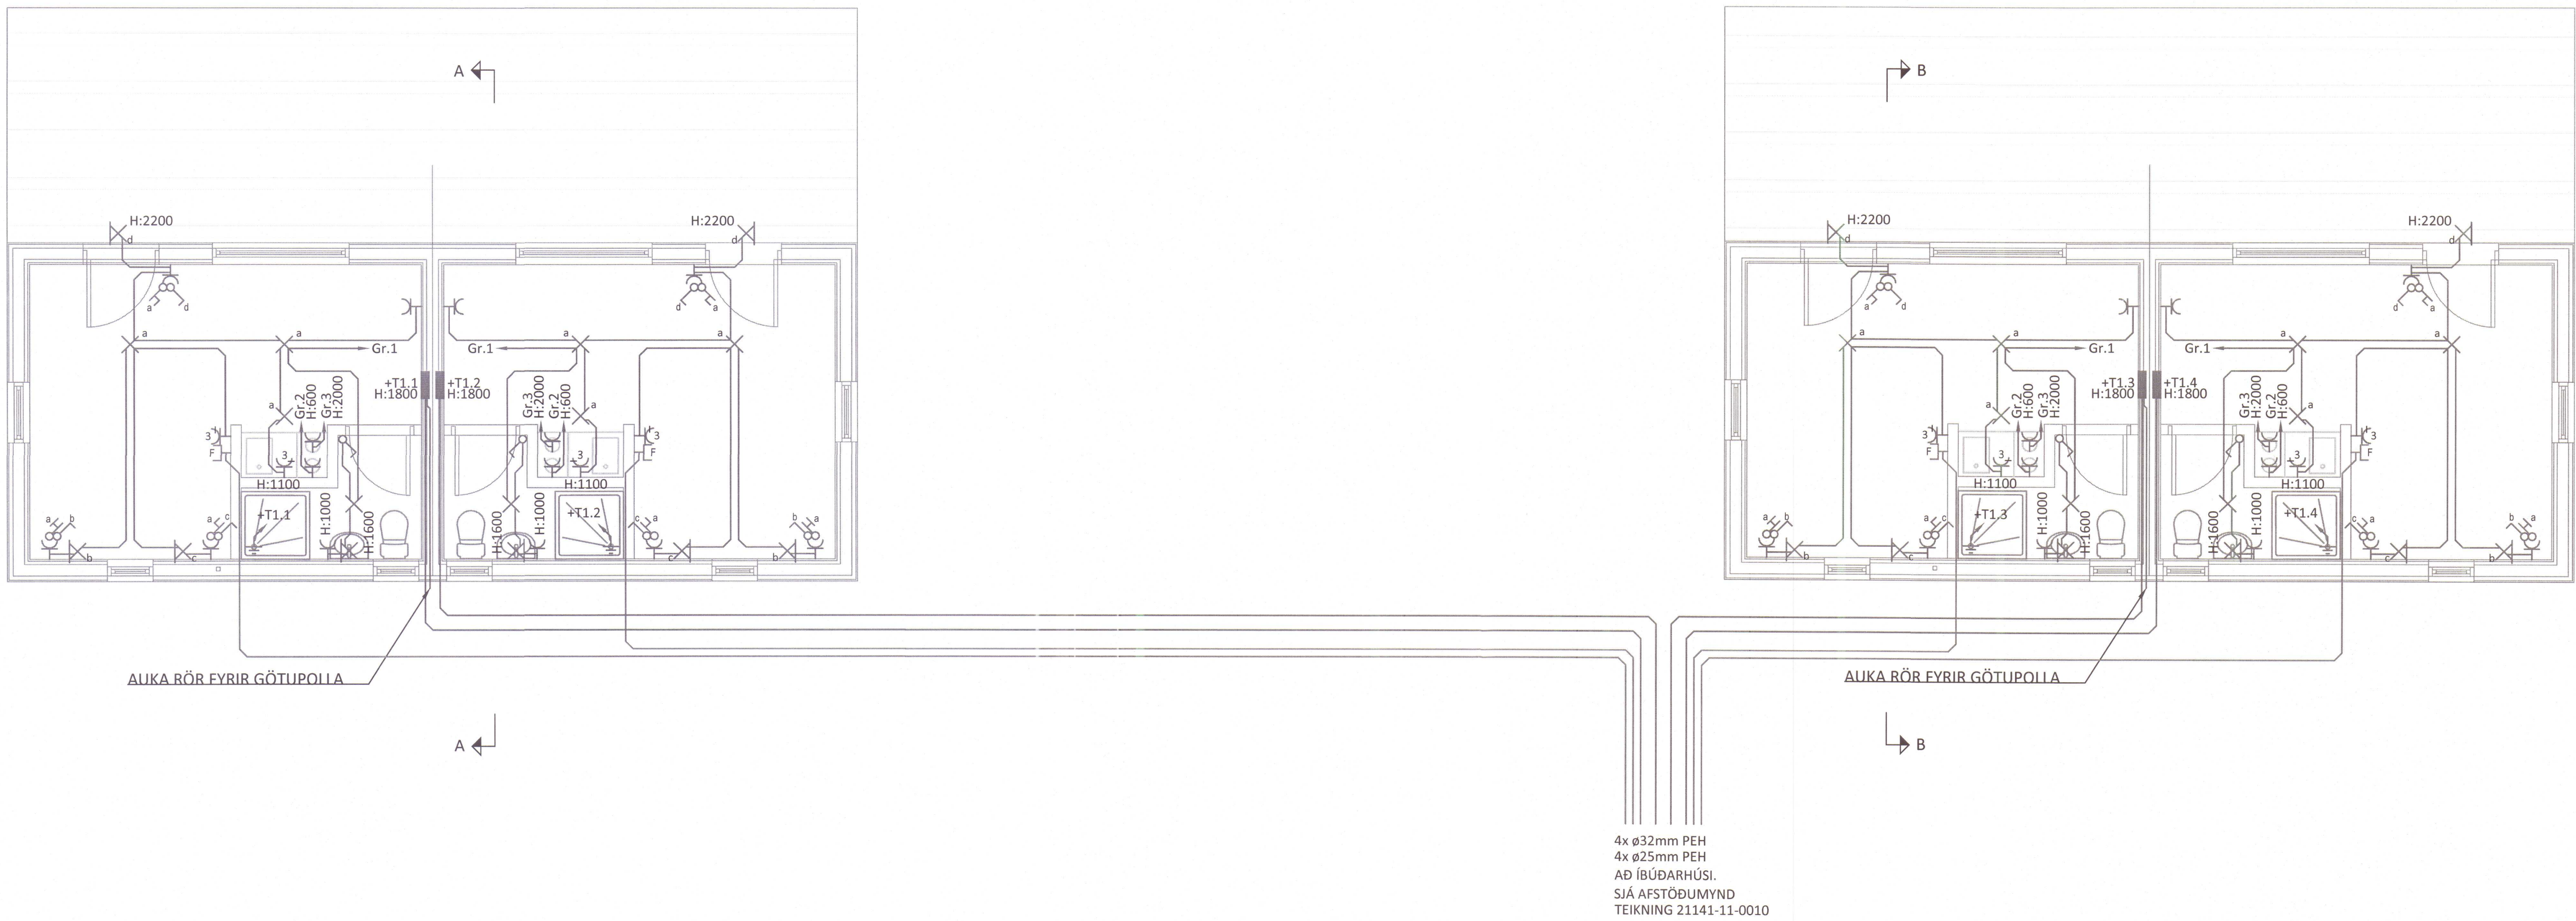

STÓRA ÁSGEIRSA
NÝBYGGING 531 HVAMMSTANGI
ALMENNAR LÁG- OG SMÁSPENNULAGNIR
1.HÆÐ
GRUNNMYND

SAMÞYKKT: KT. 280787-3029
HÖNNUÐUR YFIRFARIÐ DAGS. ÚTG. DAGS. BREYTT.
BÓG bjorgvin@ferill.is PBS 04.11.21 17.08.22
MKV. (A1) VERKNR. TEIKN. NR. BREYTT.
1:50 21141 8 - 1101 A
Ferill ehf. Mörkín 1 108 Reykjavík Sími: 575 1600 www.ferill.is

