


ÁRITUN HÖNNUNARSTJÓRA: KT.
SÉRUPPDRATTUR ER Í SAMRÆMI VÍÐ AÐALUPPDRAETTI.
VERKNR: DAGS.ÚTG:

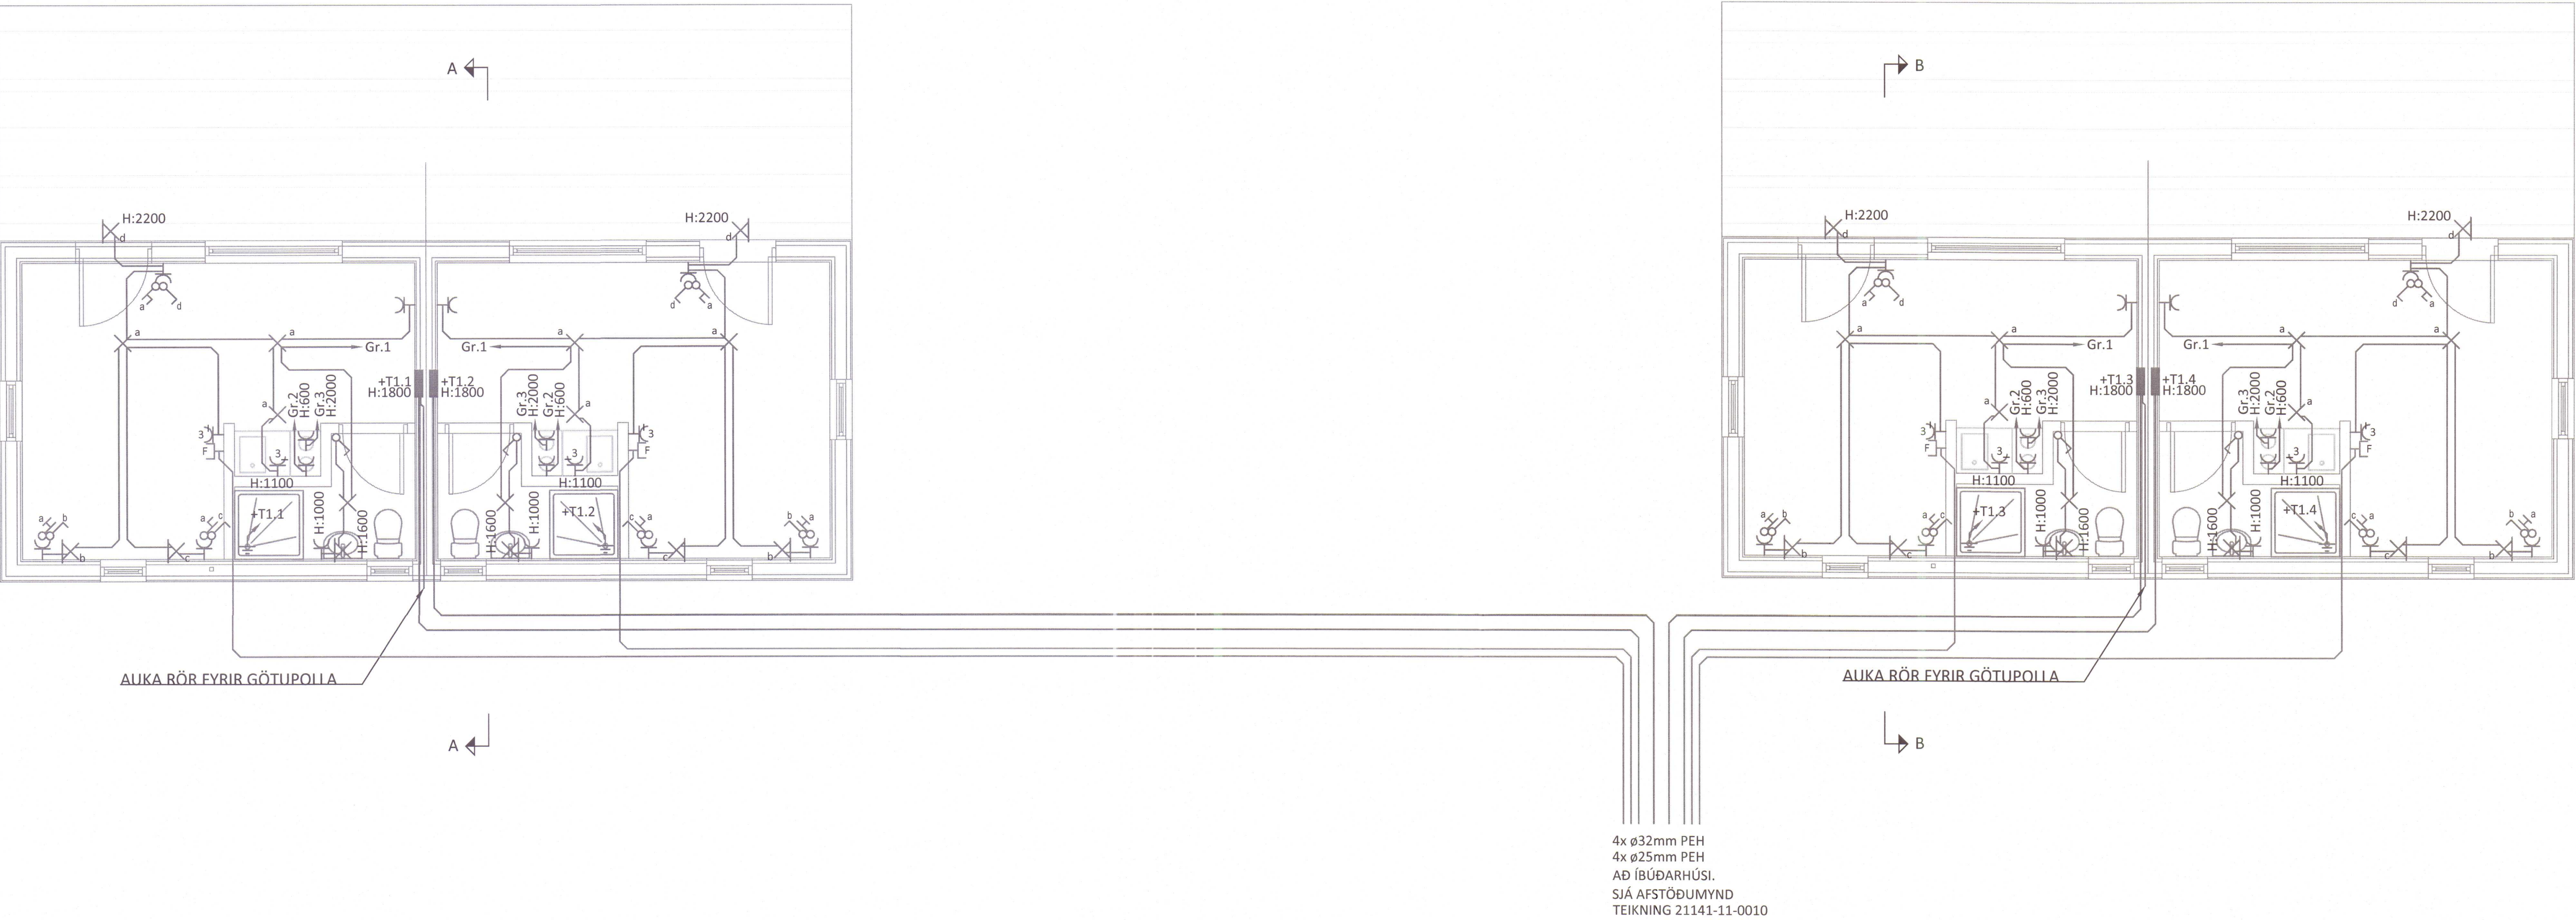

17.08.22 REYNDARTEIKNING			
NR.	DAGS.	LÝSING	
			
STÓRA ÁSGEIRSA			
NÝBYGGING		531 HVAMMSTANGI	
ALMENNAR LÁG- OG SMÁSPENNULAGNIR			
1.HÆÐ			
GRUNNMYND			
SAMÞYKKT:		KT.	
		280787-3029	
HÖNNUÐUR	YFIRFARIÐ	DAGS. ÚTG.	DAGS. BREYTT
BÖG bjorgvin@ferill.is	PBS	04.11.21	17.08.22
MKV. (A1)	VERKNR.	TEIKN. NR.	BREYTT.
1:50	21141	8 - 1101	A
Ferill ehf. Mörkín 1 108 Reykjavík Sími: 575 1600 www.ferill.is			