


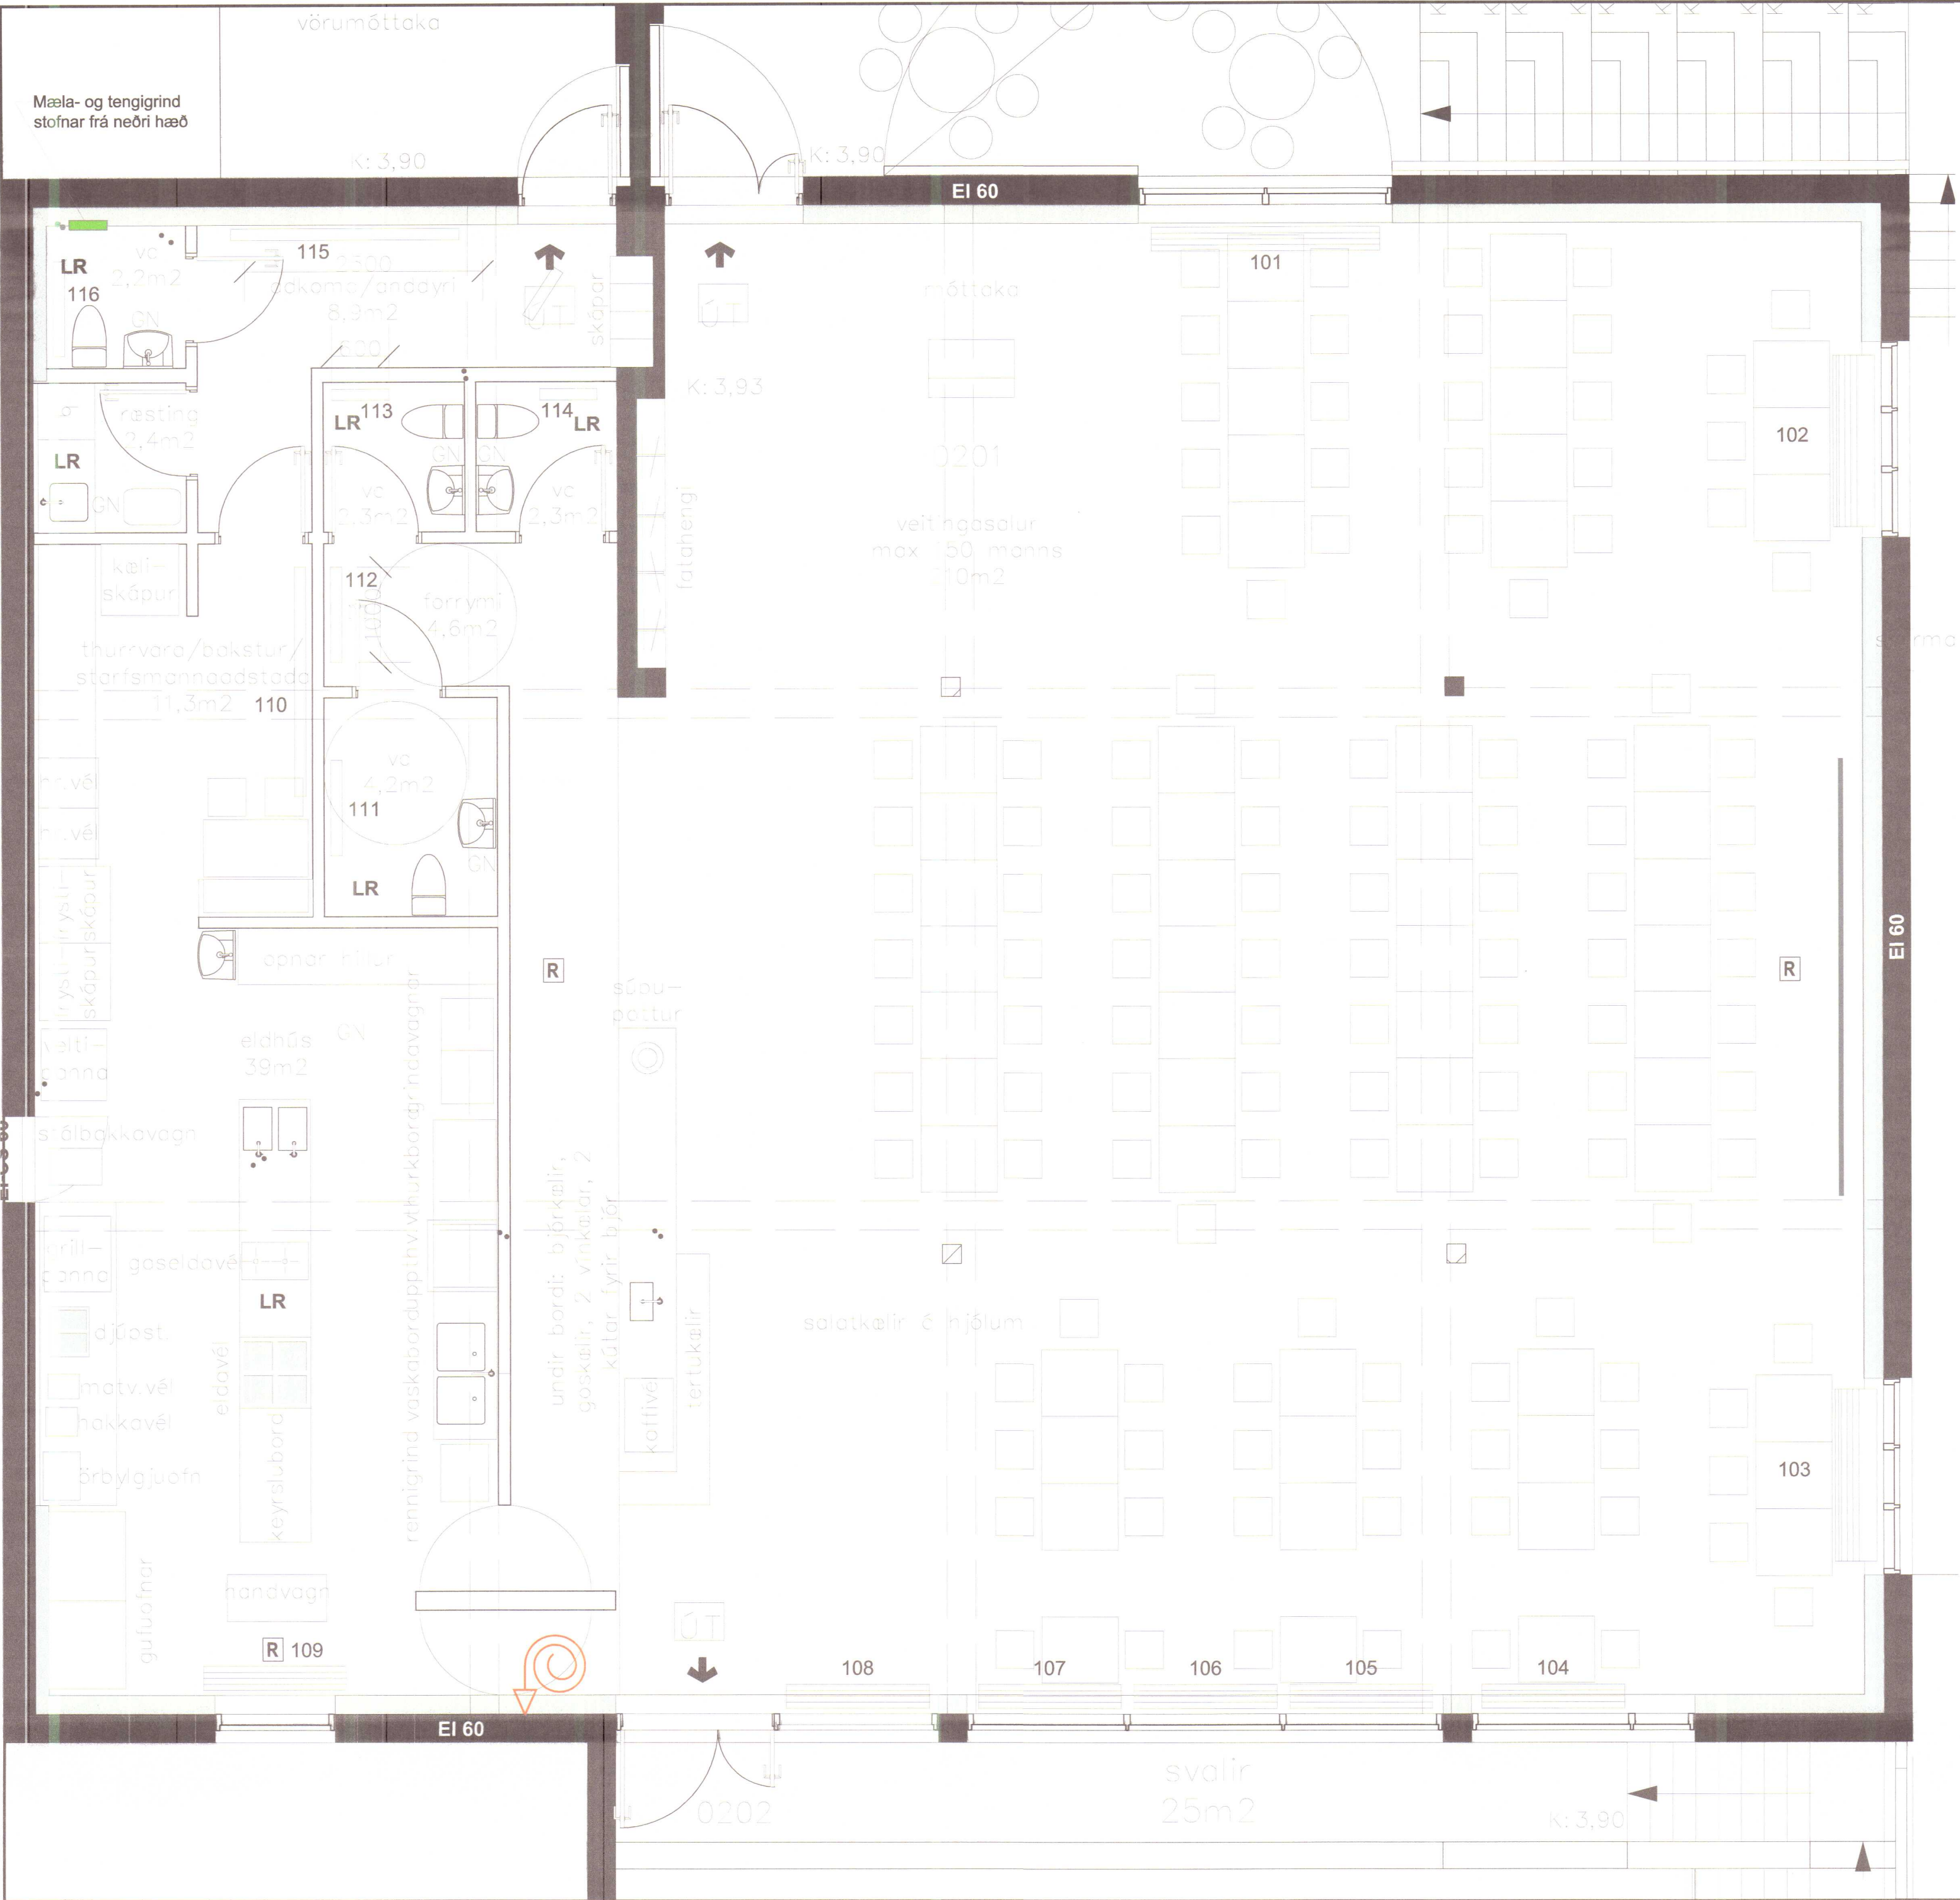

OFNAR					
Nr	Rými	W Δt40	Lengd	Hæð	Gerð
101	Salur	4284	240cm	28cm	Runtyl C3
102	Salur	3213	180cm	28cm	Runtyl C3
103	Salur	3213	180cm	28cm	Runtyl C3
104	Salur	2678	150cm	28cm	Runtyl C3
105	Salur	2678	150cm	28cm	Runtyl C3
106	Salur	2678	150cm	28cm	Runtyl C3
107	Salur	2678	150cm	28cm	Runtyl C3
108	Salur	2678	150cm	28cm	Runtyl C3
109	Eldhús	2678	150cm	28cm	Runtyl C3
110	Eldhús	3366	240cm	60cm	Voryl C22
111	VS	734	100cm	60cm	Voryl A11
112	Gangur	734	100cm	60cm	Voryl A11
113	VS	440	60cm	60cm	Voryl A11
114	VS	440	60cm	60cm	Voryl A11
115	Starfsm.	3366	240cm	60cm	Voryl C22
116	VS	734	100cm	60cm	Voryl A11

STRANDGATA I
HÚNAPING VESTRA

SUBURENDI EFRI HÆÐ
VEITINGAÐÚS, HITI

 **RÁÐBAURÐUR SF.**
RÁÐGJÖF OG VERKFRÆÐIÞJÓNUSTA
SÍMARI: 455 2511 OG 892 8296. FAX: 455 2509

MÆLIKV.
1:50

 **Bjarni Þór Einarsson**
Kt. 310348-2449

DAGSETN
24.05.2014

TEIKNING NR.
STII33