


SNID A-A

Lóðarmörk GRUNDARTÚN

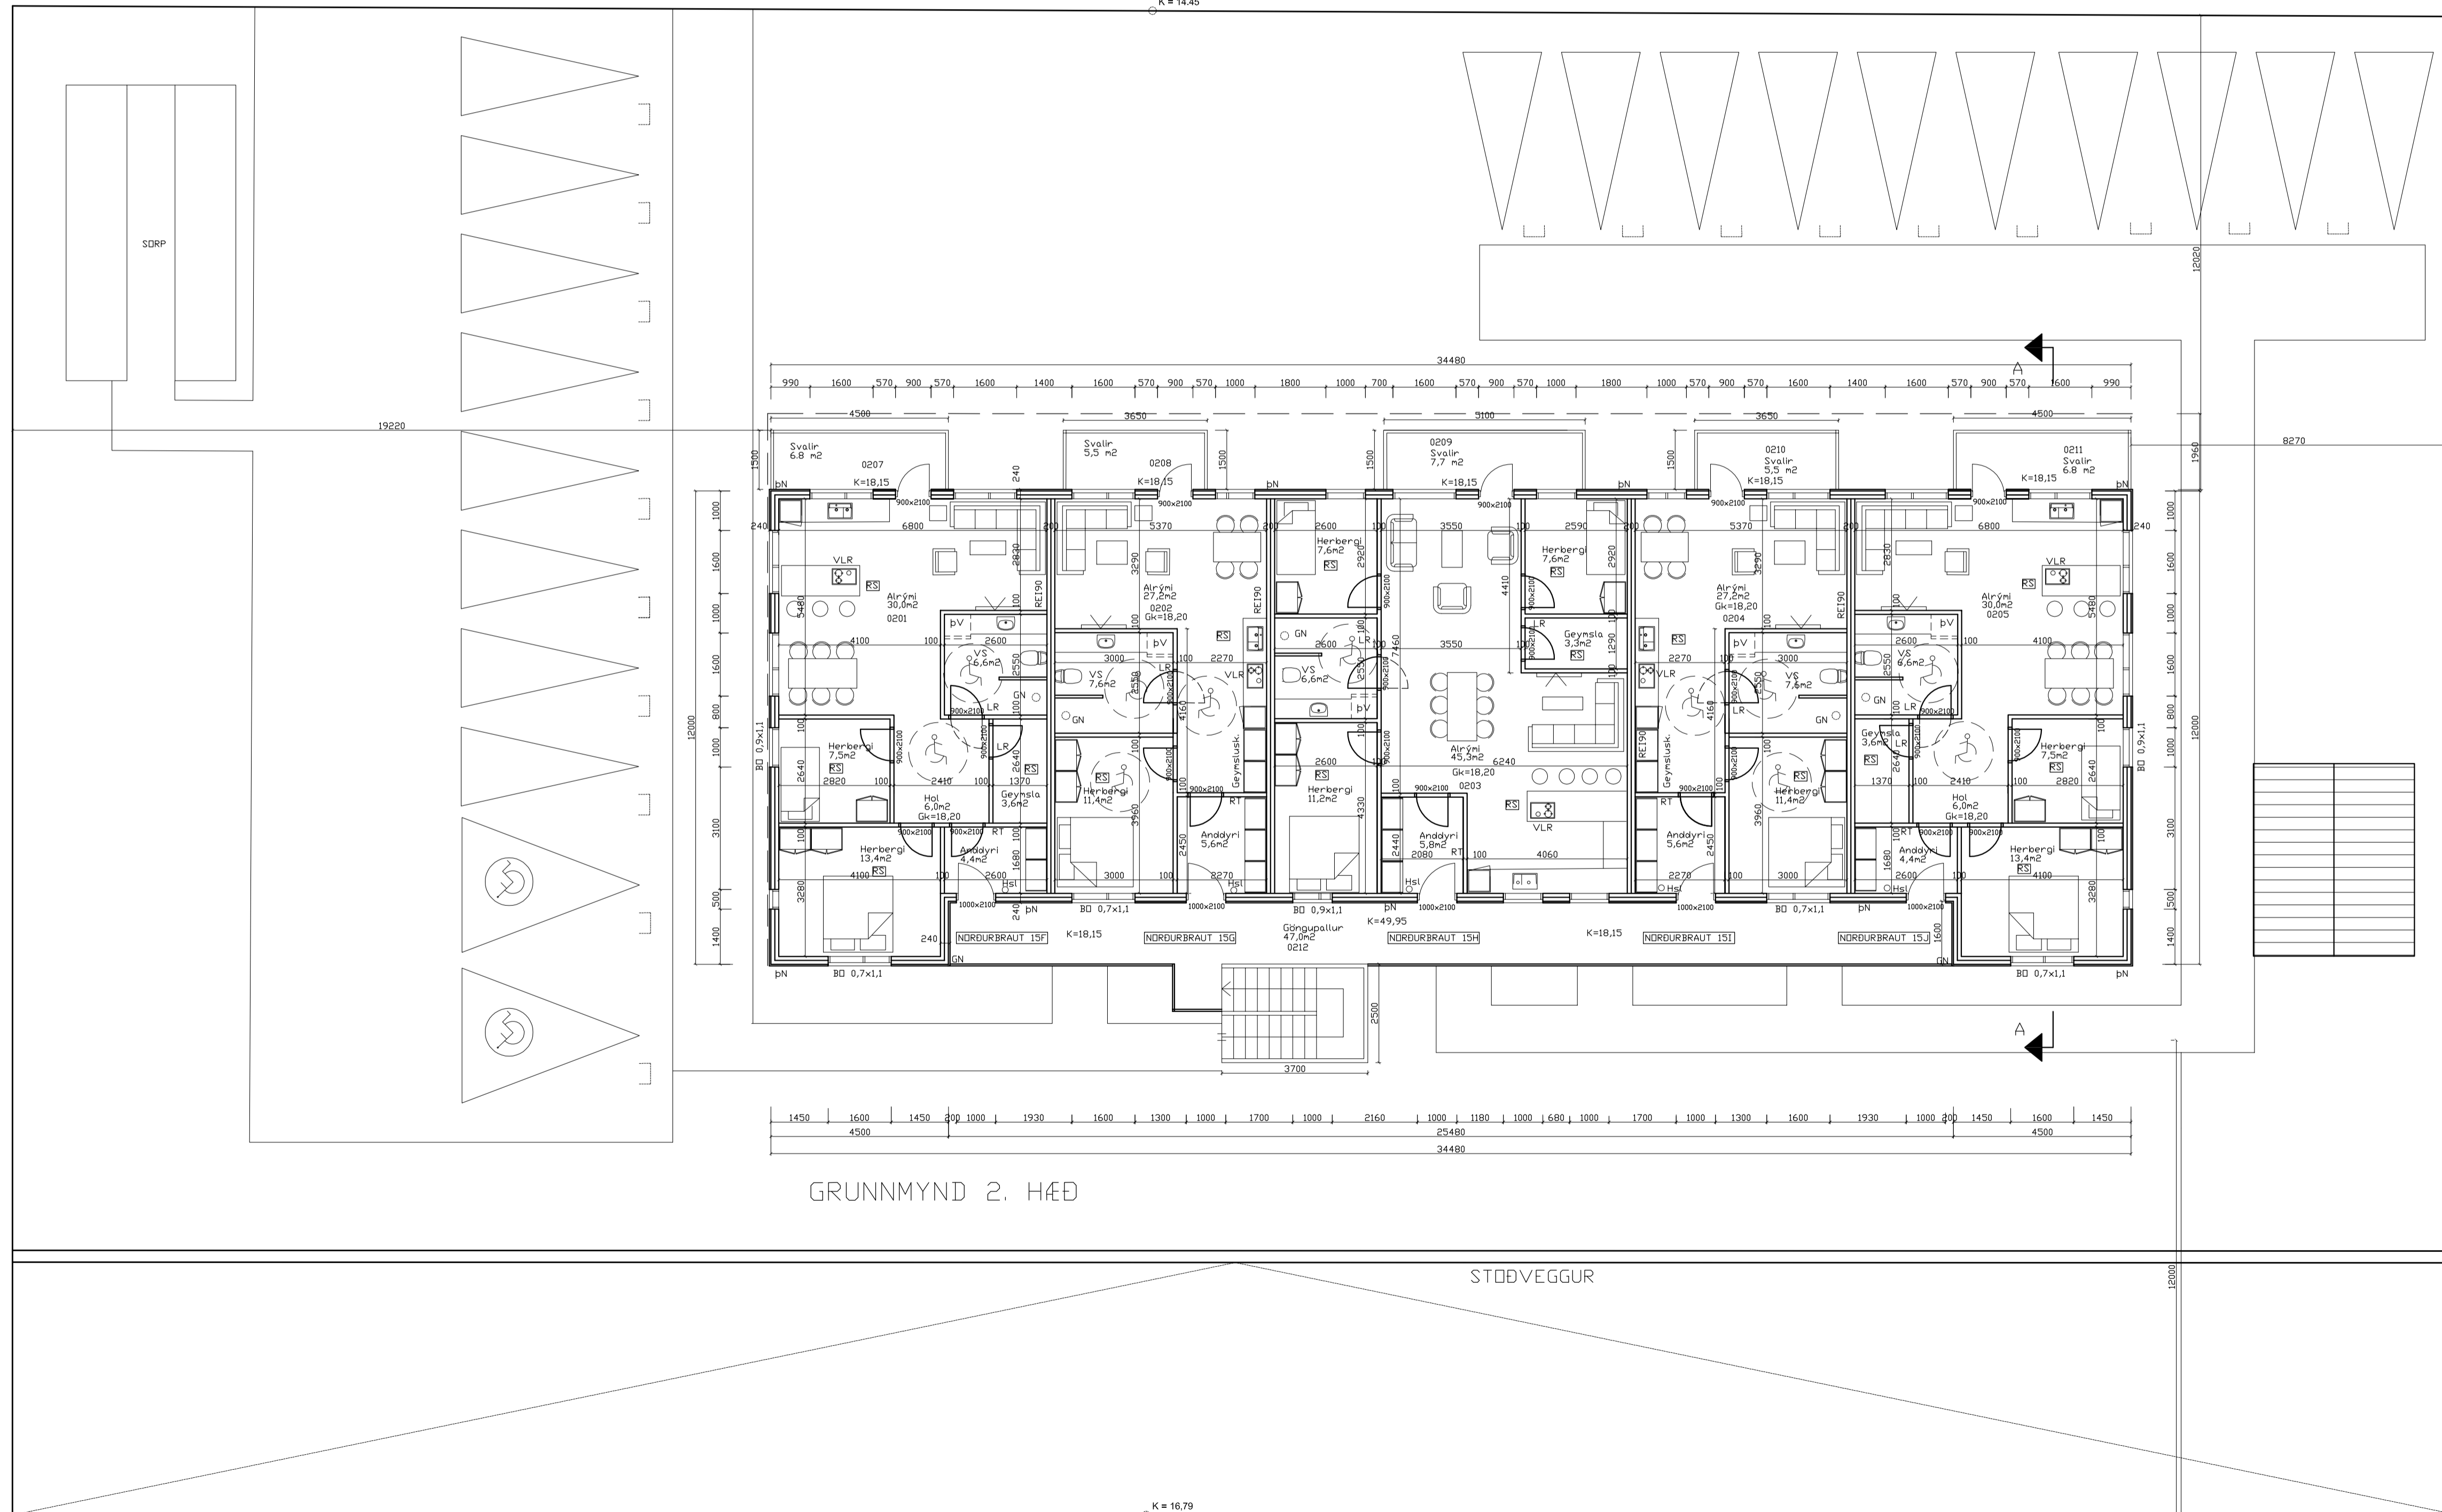

GRUNNMYND 2. HÆÐ

Lóðarmörk NORÐURBRAUT

Breyting: Dags: Lýsing:		
ARKITEKTASTOFAN AUSTURVÖLLUR		
FLÚDASEL 66, 109 REYKJAVÍK Sími: 698-6930 Kristjanar@gmail.com arkaust@mmedia.is		
KRISTJÁN BJARNASON BYGG FR. BFI s: 698-6930 Kl: 120369-6479		
VERKEFNI:	HRAUNTÚN 15, HVAMMSTANGA	
	MHL 01 OG 02	
TEKNIING:	GRUNNMYND 2 HÆÐ	
DAGS/TEIKNAD:	24.5.2025 / KB	BREYTING:
SGN:		
MÆLKV:	1:100 A1	VERK NR: 673
		TEIKN NR: 103

Undirritunarsíða

Samþykkt 17.07.2025
Bogi Magnúsen Kristinsson